


General Notes - Setout Site

- 1 for Control Line set out refer Civil drawings
- 2 Site Setout Note 2

CAR PARK AND BUILDING GRIDS SET OUT FROM CAR PARK CIVIL CONTROL LINE EASTINGS AND NORTHINGS


FOR BACK OF HOUSE PRIVATE CAR PARKING REFER TO DWG 502SE1

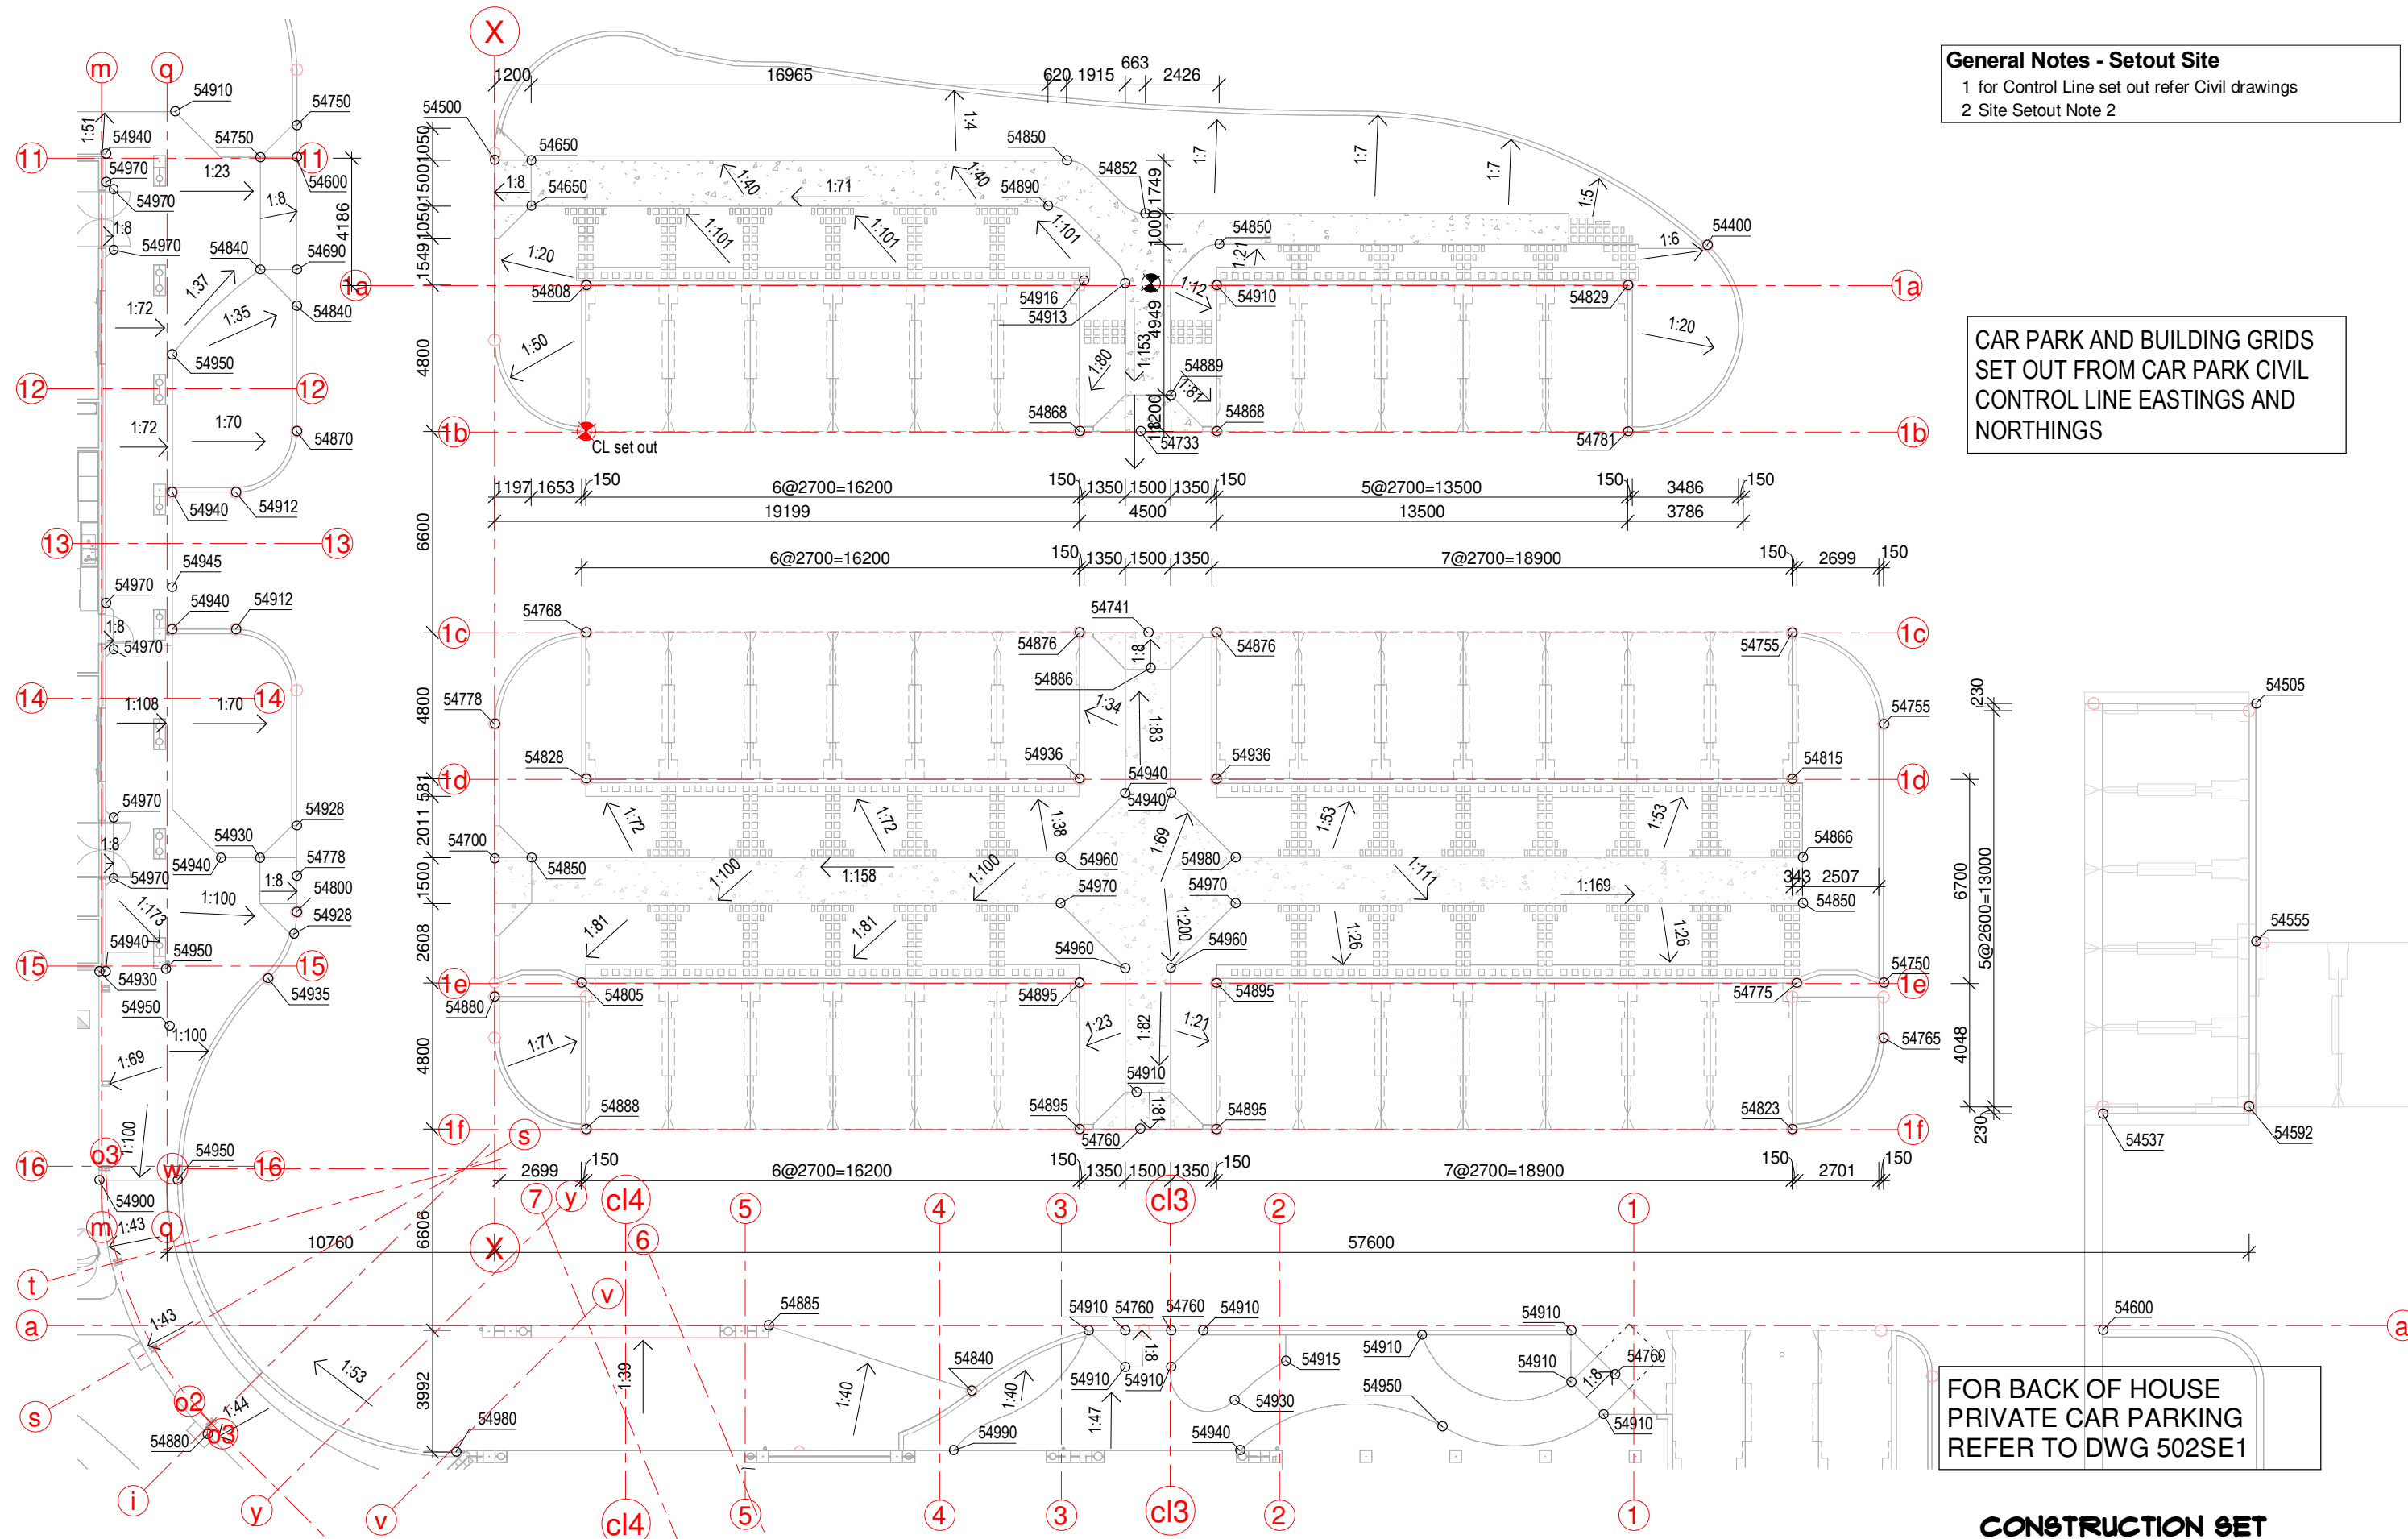

CONSTRUCTION SET

Issue	Date	Issue Description	Rev	Date	Revision Description

ARCHITECTS BLACK & WILSON Pty. Ltd.
 A.B.N. 28 069 941 868
 PH: (07) 3300 6610
 8 DESBET STREET, THE GAP, 4061
 www.architectsblackandwilson.com.au

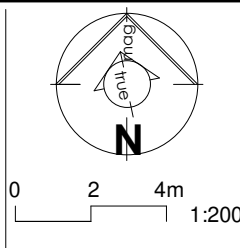


PROPOSED COMMUNITY PROJECT
 at 150 OCEANVIEW DRIVE SEASIDE
 for COMMUNITY PTY LTD

SETOUT PUBLIC CAR PARK
 WORKING DRAWINGS

Scale at A3
 1 : 200
 Designed MDW
 Drawn MDW
 Checked MDW
 Job No #10122
 Dwg No 5016E1
 Issue WD32
SHEET 63 OF 69

FOR PUBLIC CAR PARK REFER TO DWG 501SE1

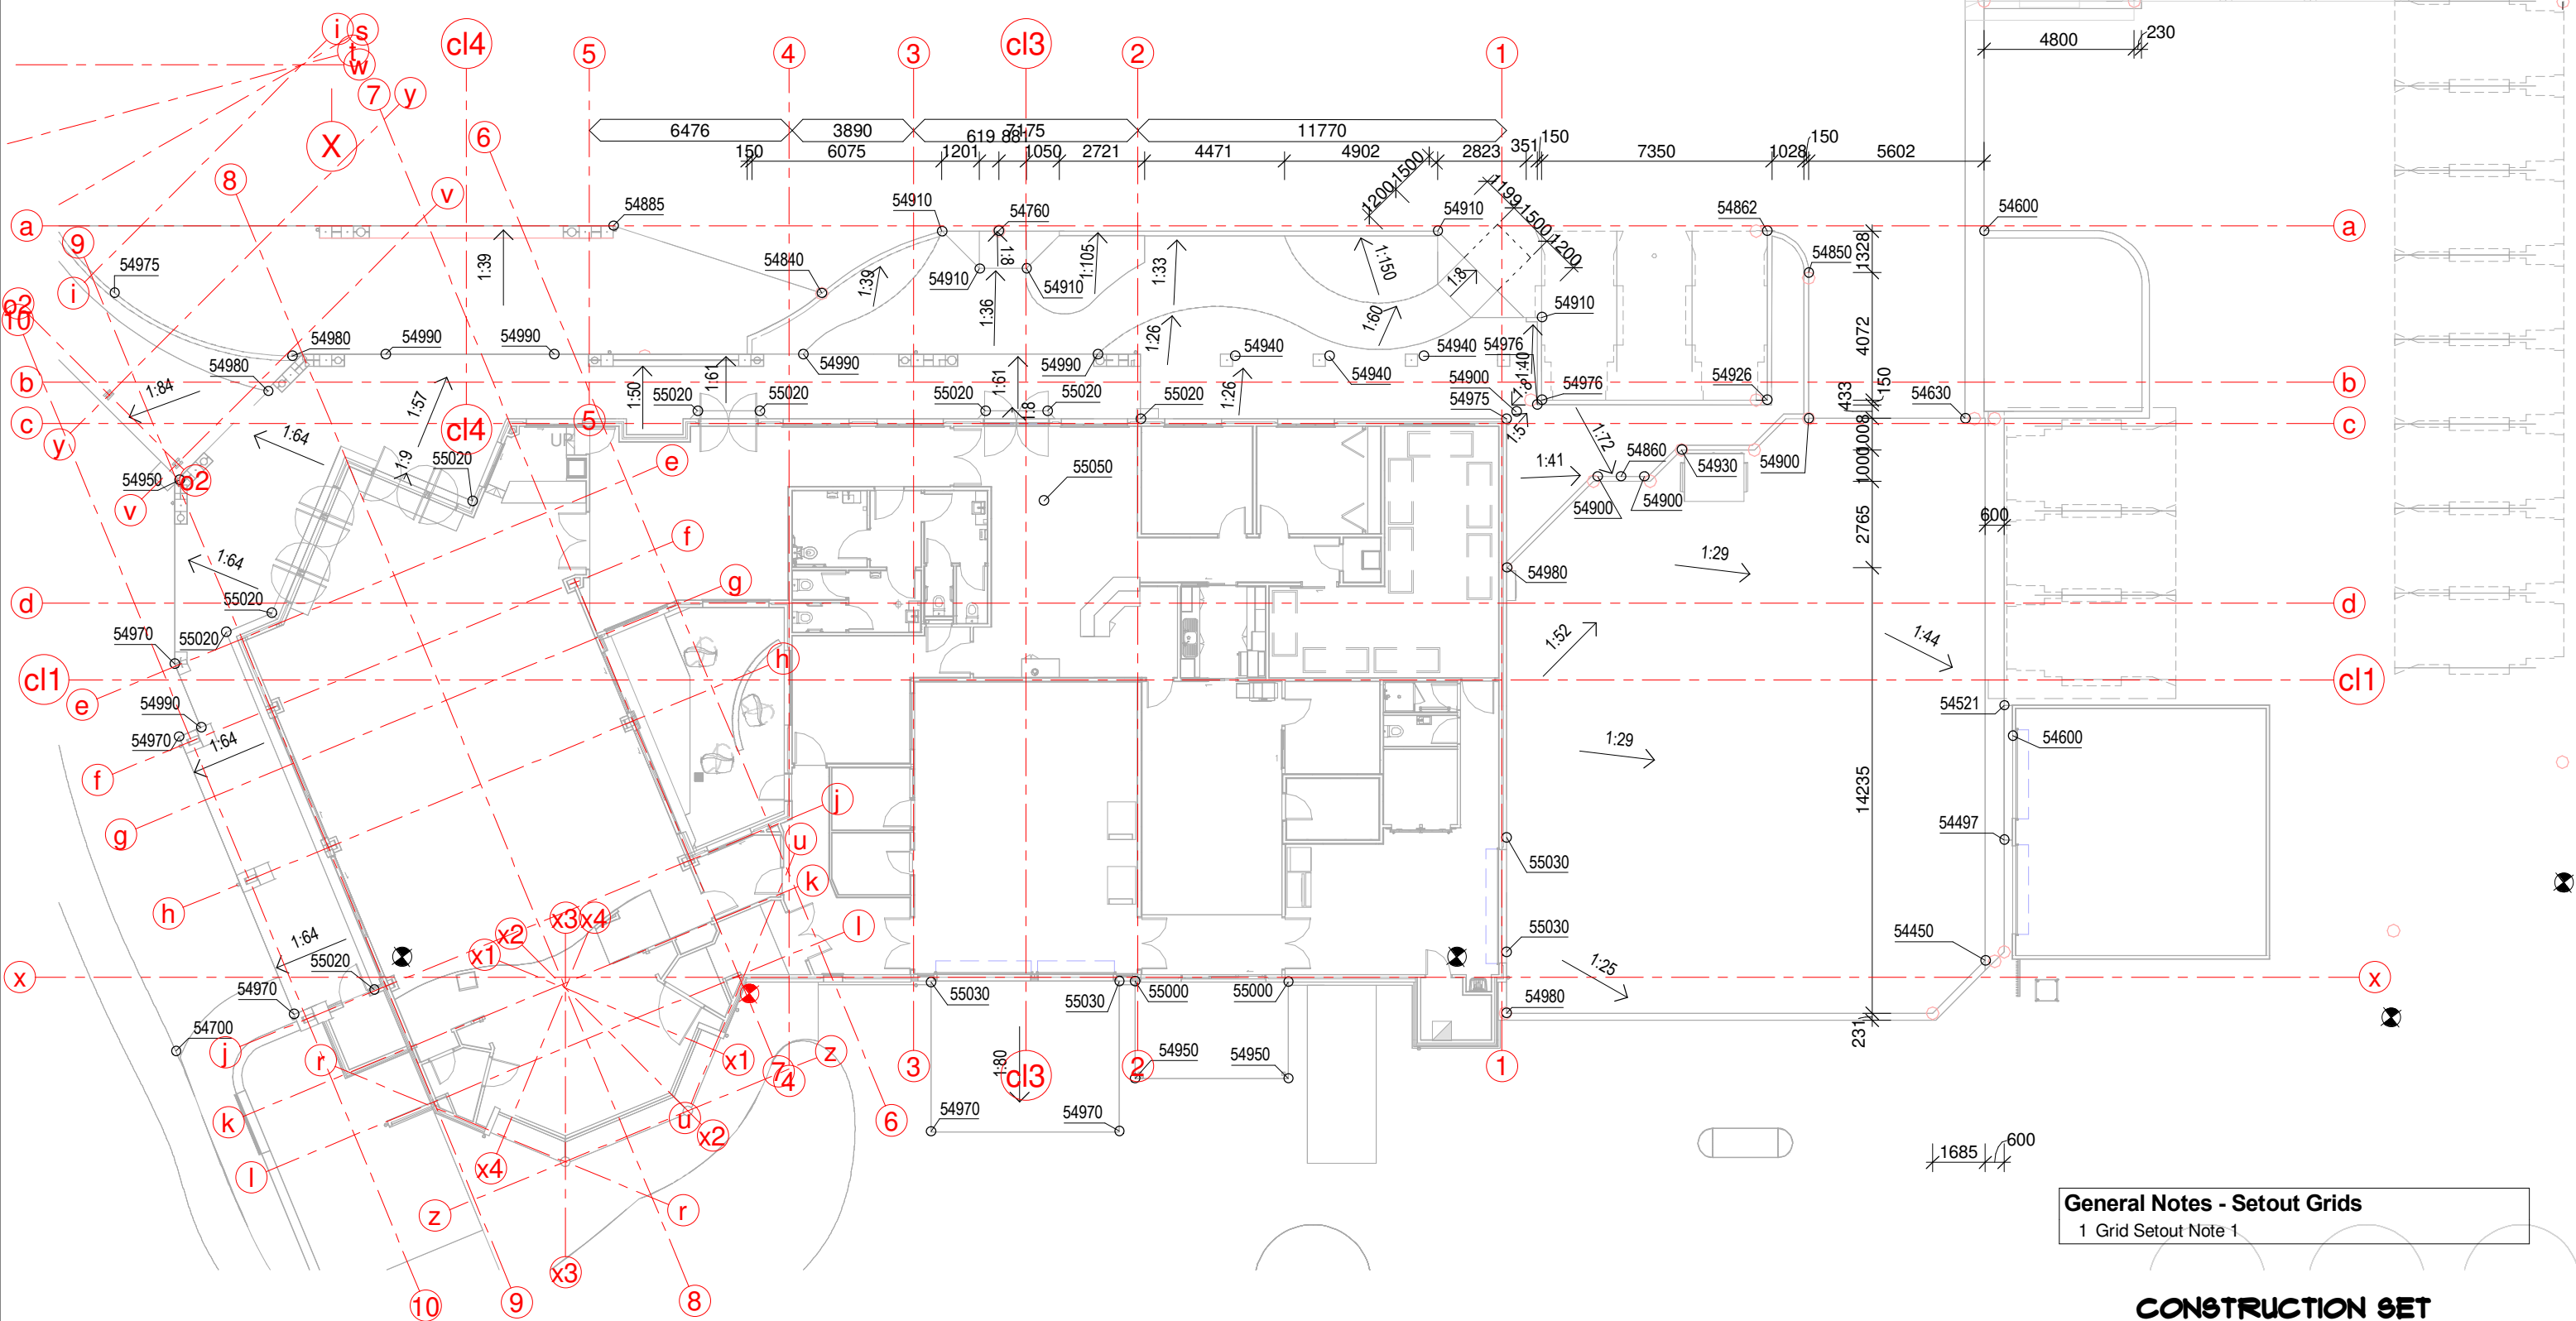


General Notes - Setout Grids
1 Grid Setout Note 1

CONSTRUCTION SET

Issue	Date	Issue Description	Rev	Date	Revision Description

ARCHITECTS BLACK & WILSON Pty. Ltd.
A.B.N. 28 069 941 868
PH: (07) 3300 6610
8 DESBET STREET, THE GAP, 4061
www.architectsblackandwilson.com.au

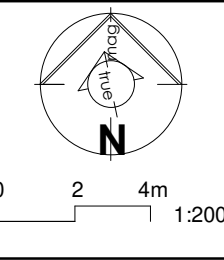


PROPOSED COMMUNITY PROJECT
at 150 OCEANVIEW DRIVE SEASIDE
for COMMUNITY PTY LTD

SETOUT PRIVATE
WORKING DRAWINGS


Scale at A3
1 : 200

Designed MDW
Drawn MDW
Checked MDW

Job No #10122
Dwg No 5029E1
Issue WD32
SHEET 64 OF 99

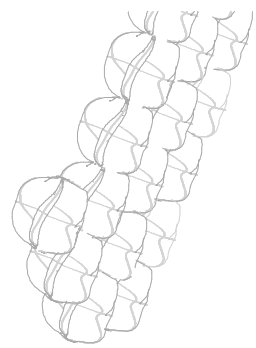

FOR PUBLIC CAR
PARK REFER TO
DWG 501SE1

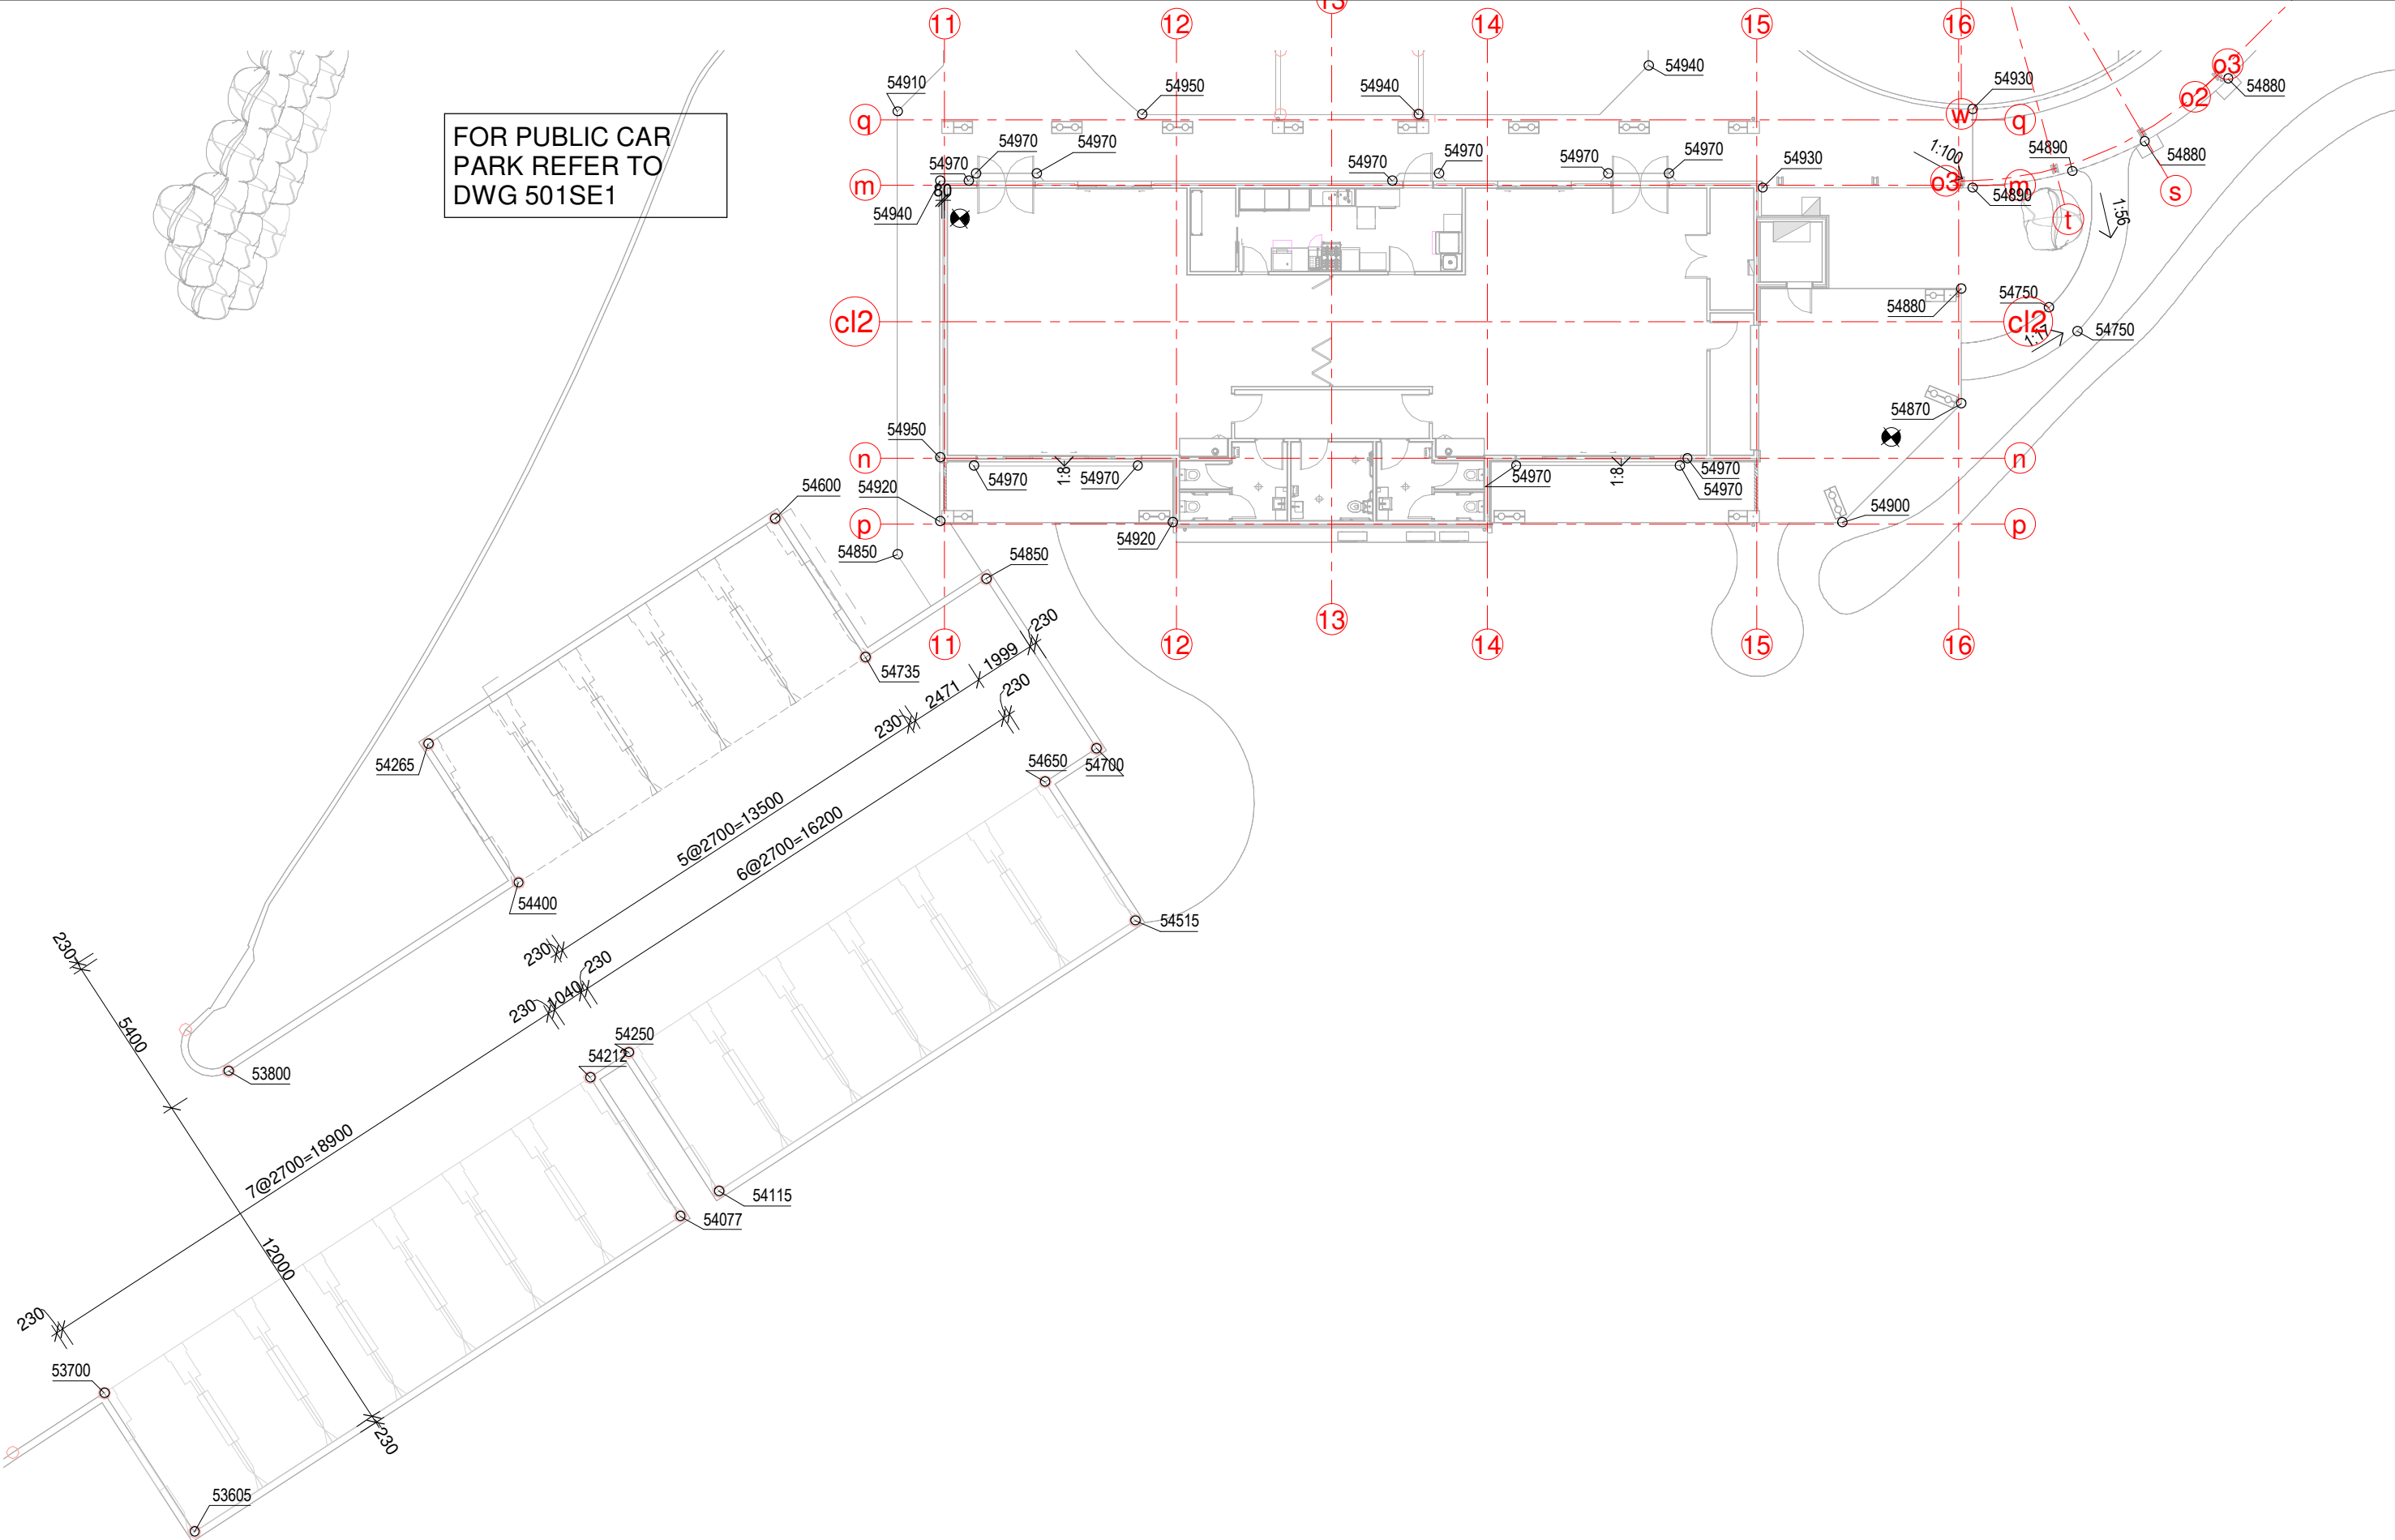


CONSTRUCTION SET

Issue	Date	Issue Description	Rev	Date	Revision Description



**ARCHITECTS BLACK
& WILSON Pty. Ltd.**
A.B.N. 28 069 941 868
PH: (07) 3300 6610
8 DESBET STREET, THE GAP, 4061
www.architectsblackandwilson.com.au

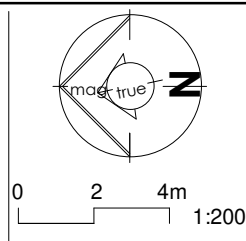

**PROPOSED COMMUNITY
PROJECT**

at 150 OCEANVIEW DRIVE
SEASIDE
for COMMUNITY PTY LTD

**SETOUT REFRESHMENT
CAR PARK**

WORKING DRAWINGS


Scale at A3
1 : 200
Designed
MDW
Drawn
MDW
Checked
MDW

Job No
#10122
Dwg No
5036E1
Issue
WD32

SHEET 65 OF 69

General Notes - Setout Floor Plans


- 1 Setout Note 1
- 2 Setout Note 2

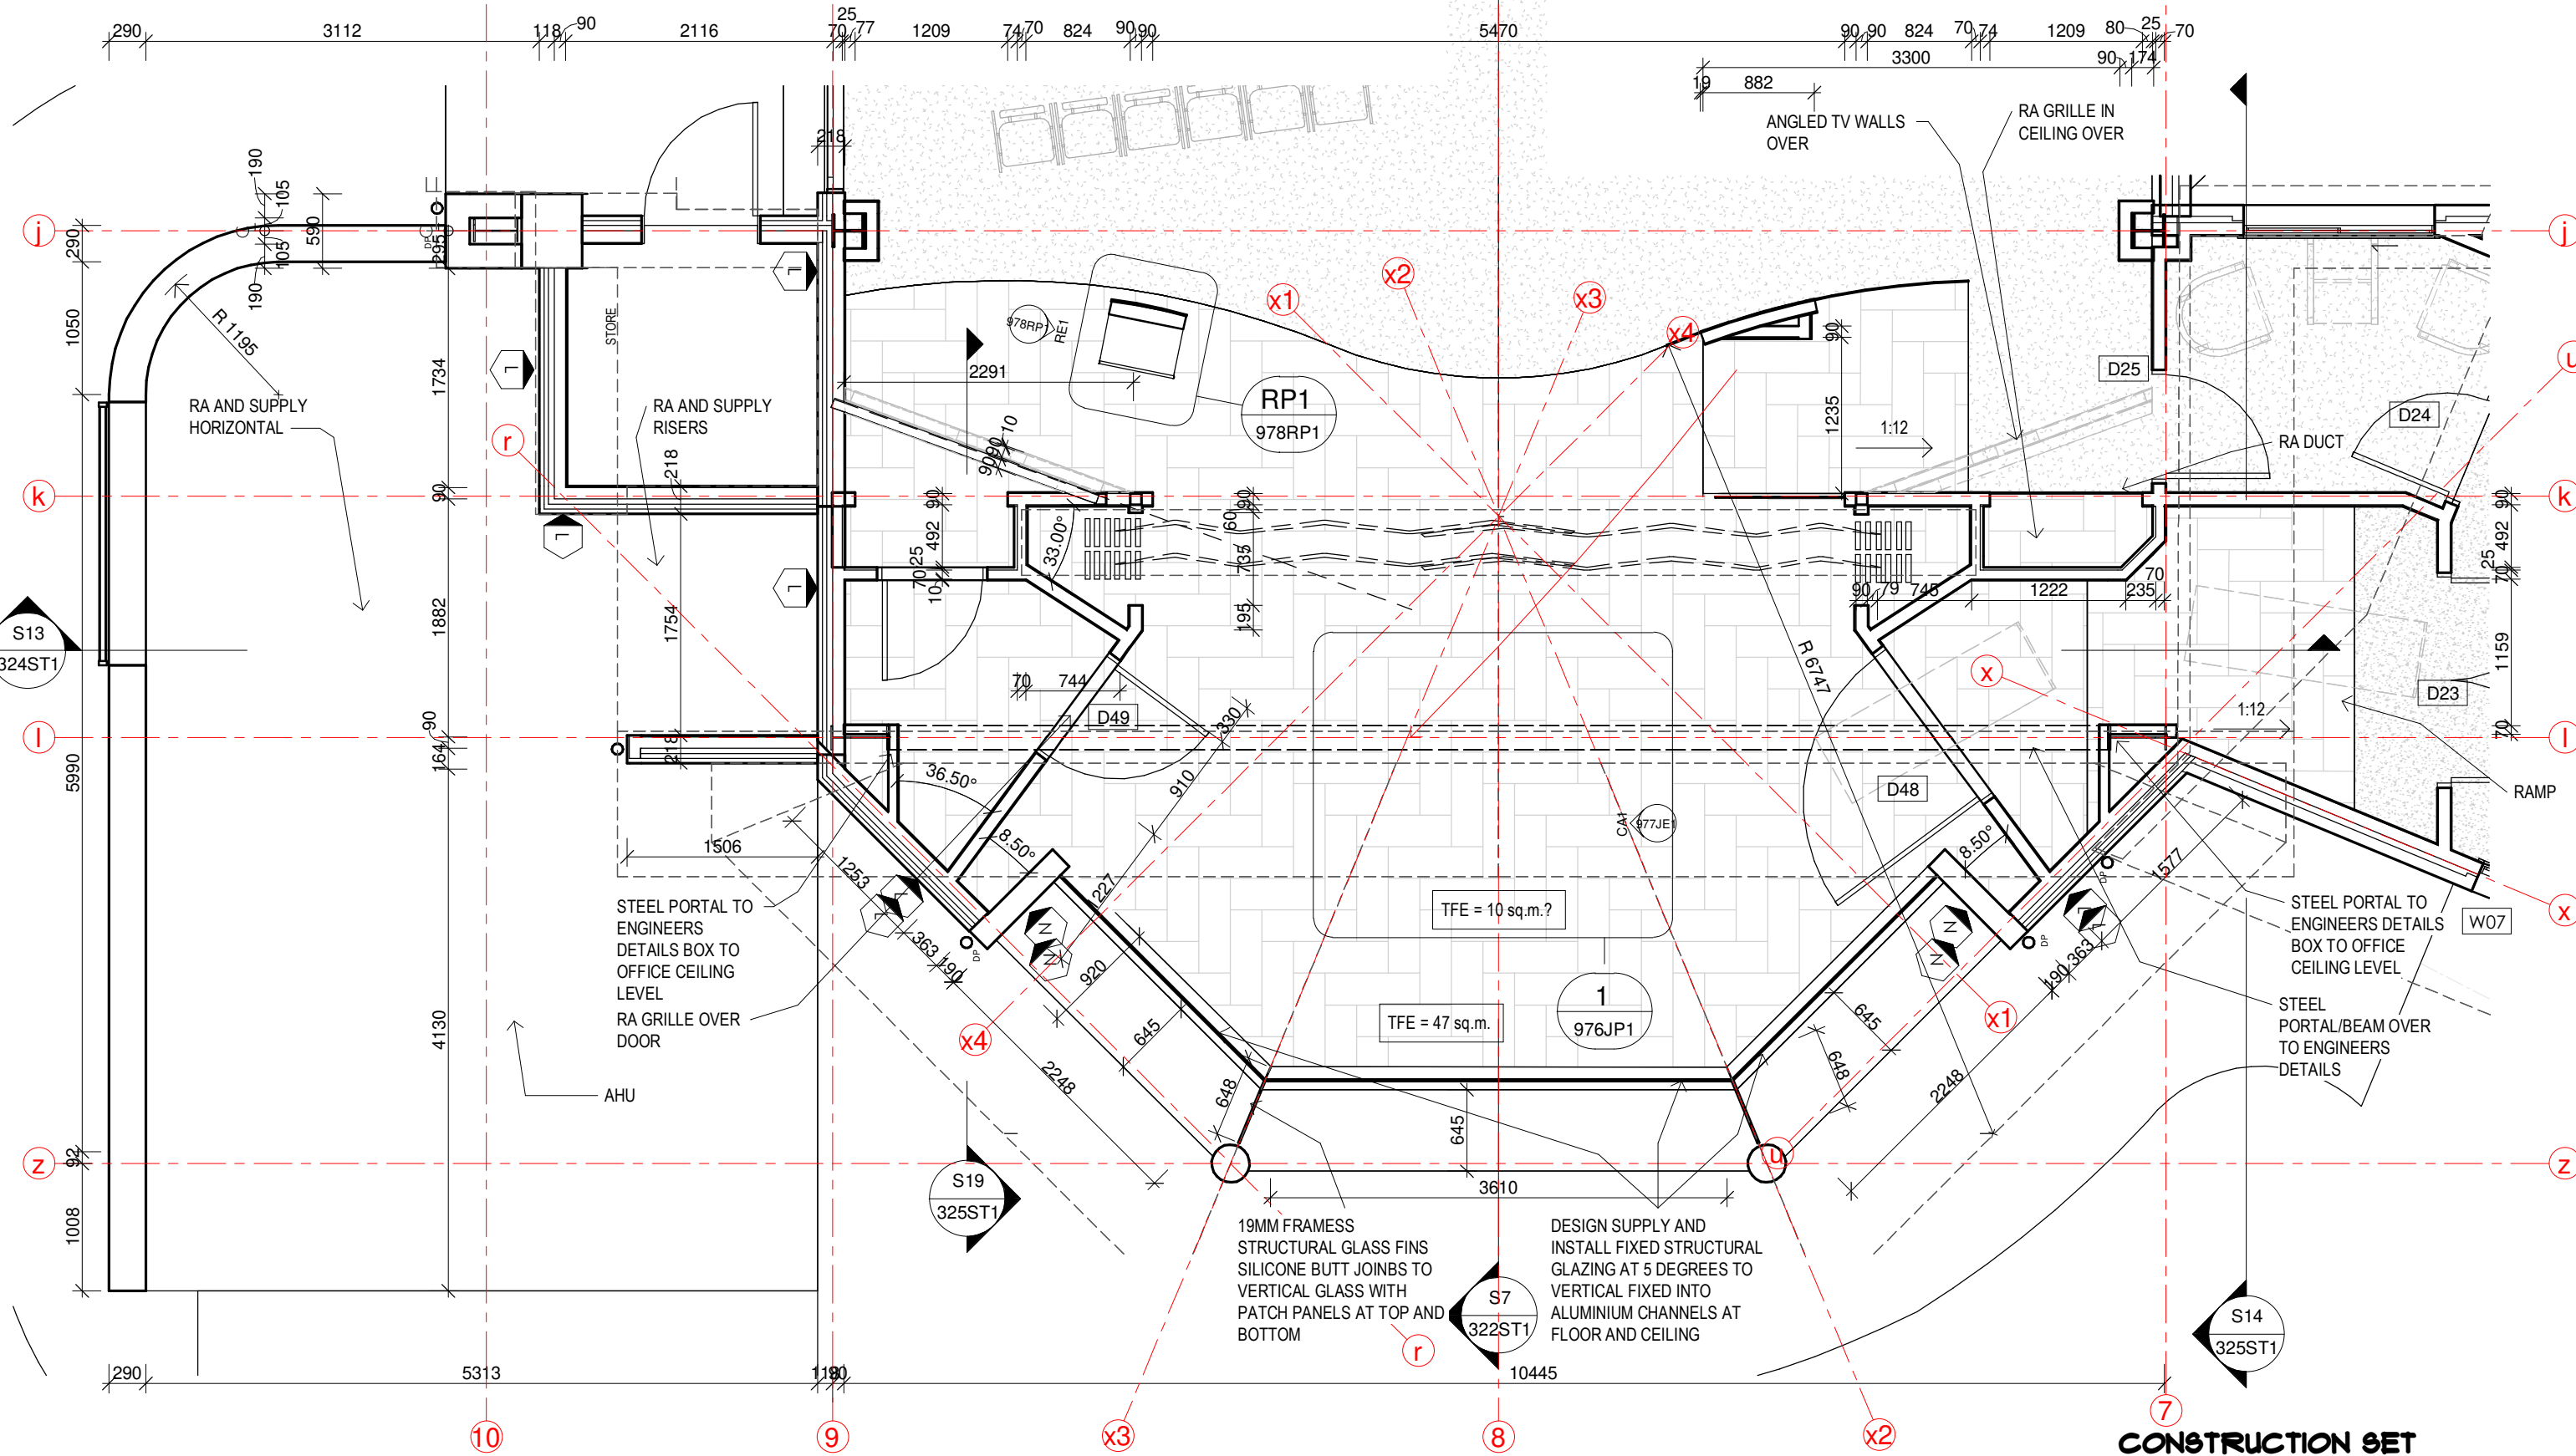

CONSTRUCTION SET

Issue	Date	Issue Description	Rev	Date	Revision Description

ARCHITECTS BLACK & WILSON Pty. Ltd.
 A.B.N. 28 069 941 868
 PH: (07) 3300 6610
 8 DESBET STREET, THE GAP, 4061
 www.architectsblackandwilson.com.au

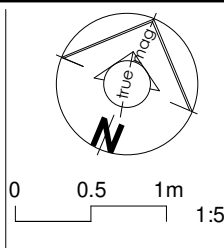

PROPOSED COMMUNITY PROJECT
 at 150 OCEANVIEW DRIVE SEASIDE
 for COMMUNITY PTY LTD

STAGE SETOUT 9E1
 WORKING DRAWINGS


Scale at A3
 1 : 50

Designed MDW
 Drawn MDW
 Checked MDW

Job No #10122
 Dwg No 5106E1
 Issue WD32
SHEET 66 OF 99

General Notes - Setout Floor Plans

- 1 Setout Note 1
- 2 Setout Note 2

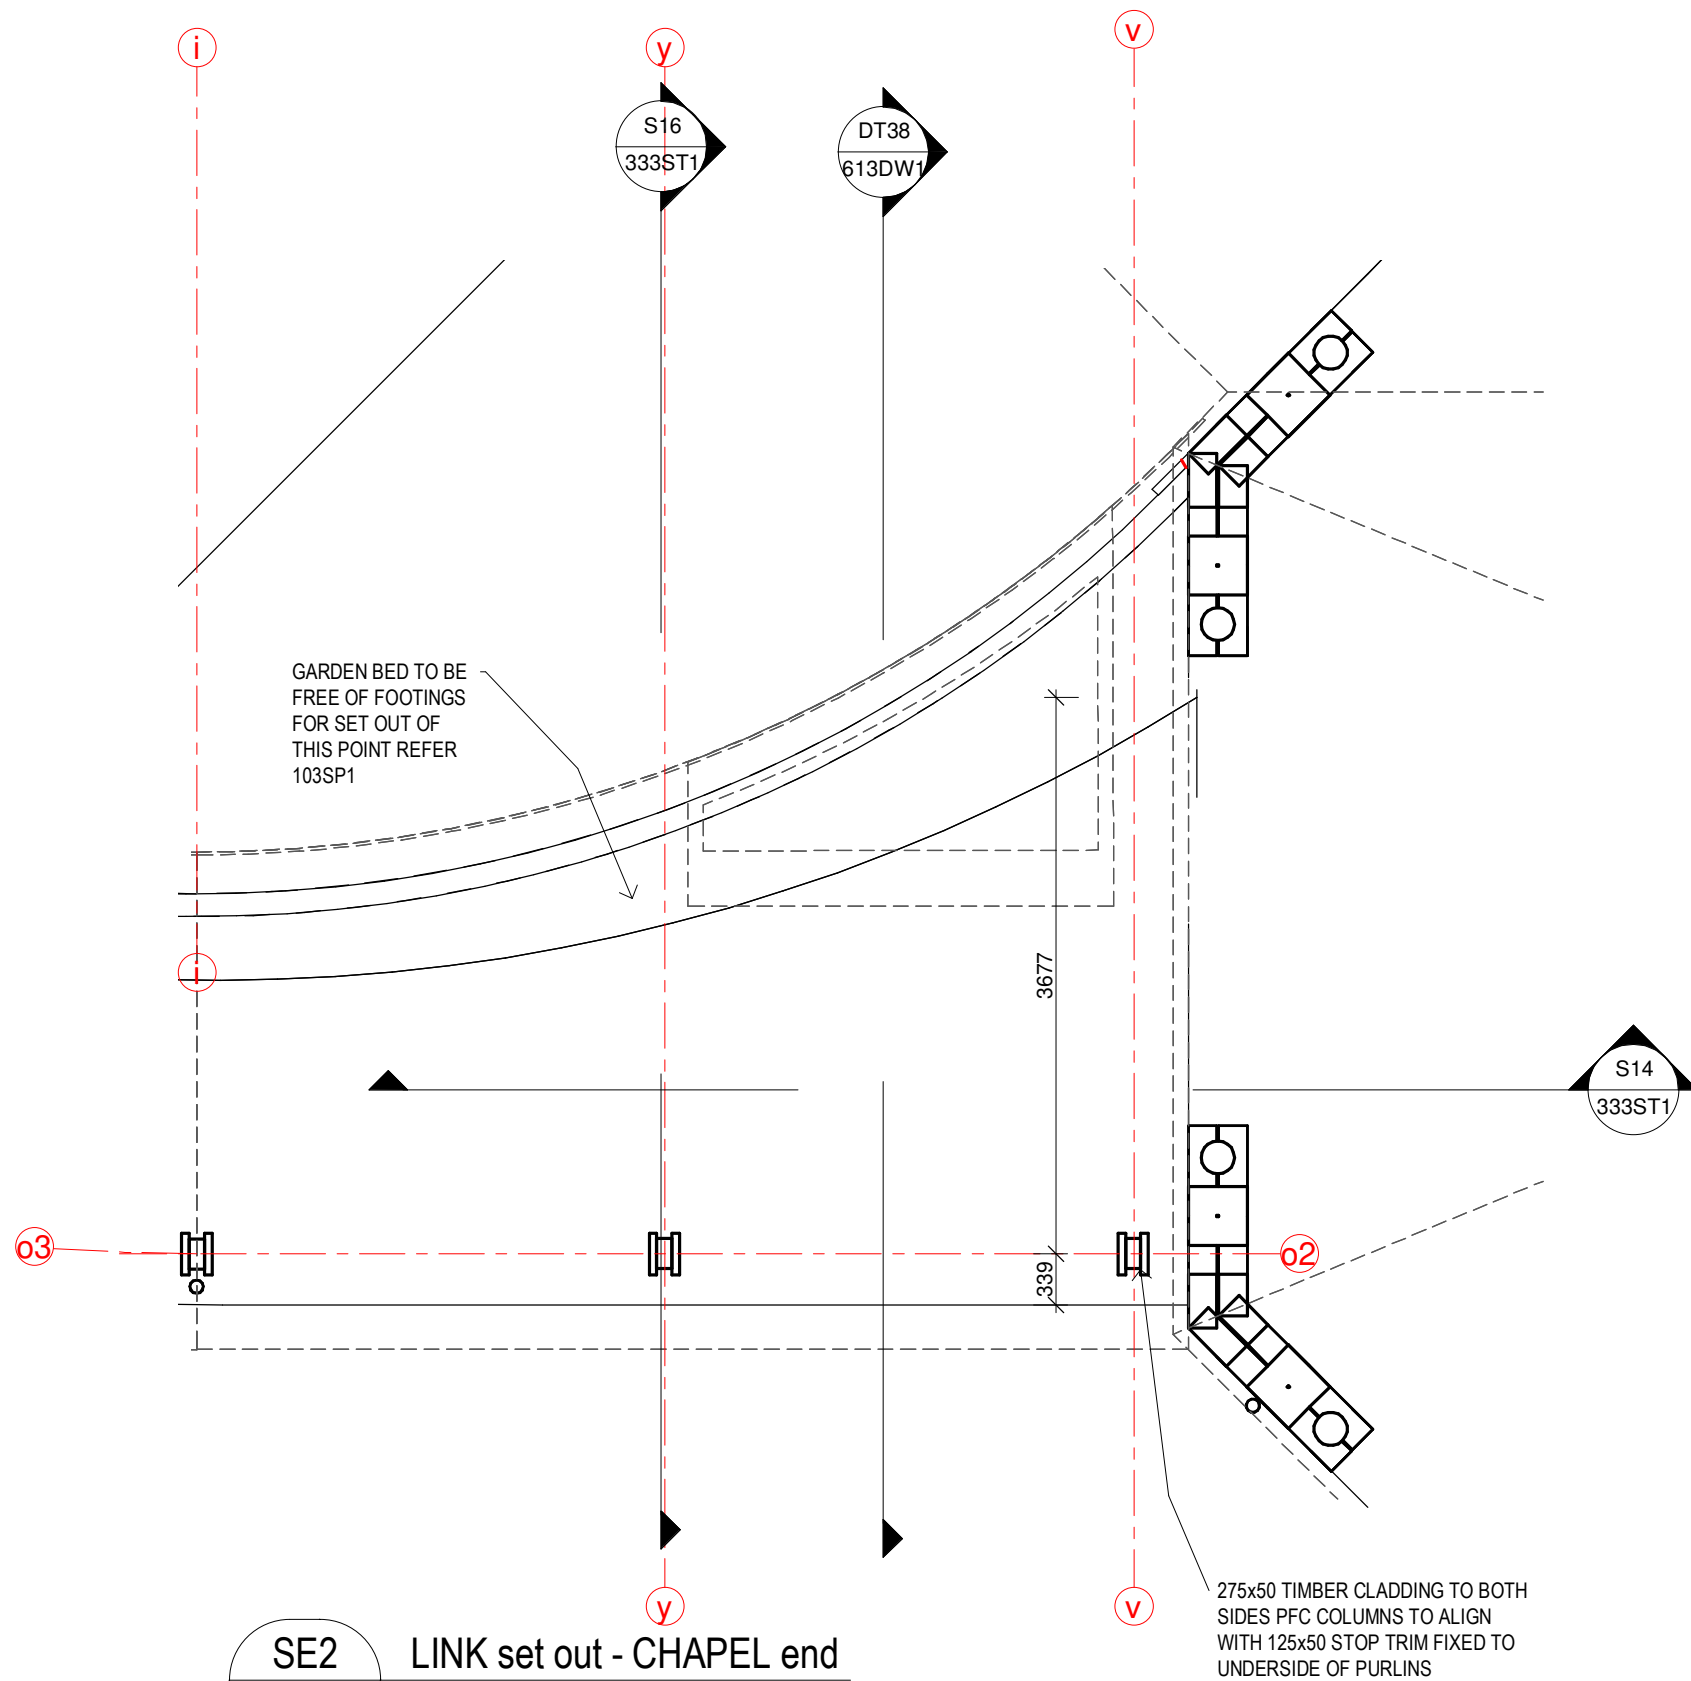


CONSTRUCTION SET

Issue	Date	Issue Description	Rev	Date	Revision Description



ARCHITECTS BLACK & WILSON Pty. Ltd.
 A.B.N. 28 069 941 868
 PH: (07) 3300 6610
 8 DESBET STREET, THE GAP, 4061
 www.architectsblackandwilson.com.au

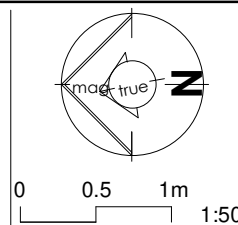


PROPOSED COMMUNITY PROJECT
 at 150 OCEANVIEW DRIVE SEASIDE
 for COMMUNITY PTY LTD

LINK SETOUT SE2
 WORKING DRAWINGS

Scale at A3 AS INDICATED
 Designed MDW
 Drawn MDW
 Checked MDW

Job No #10722
 Dwg No 5116E1
 Issue WD32
 SHEET 67 OF 99

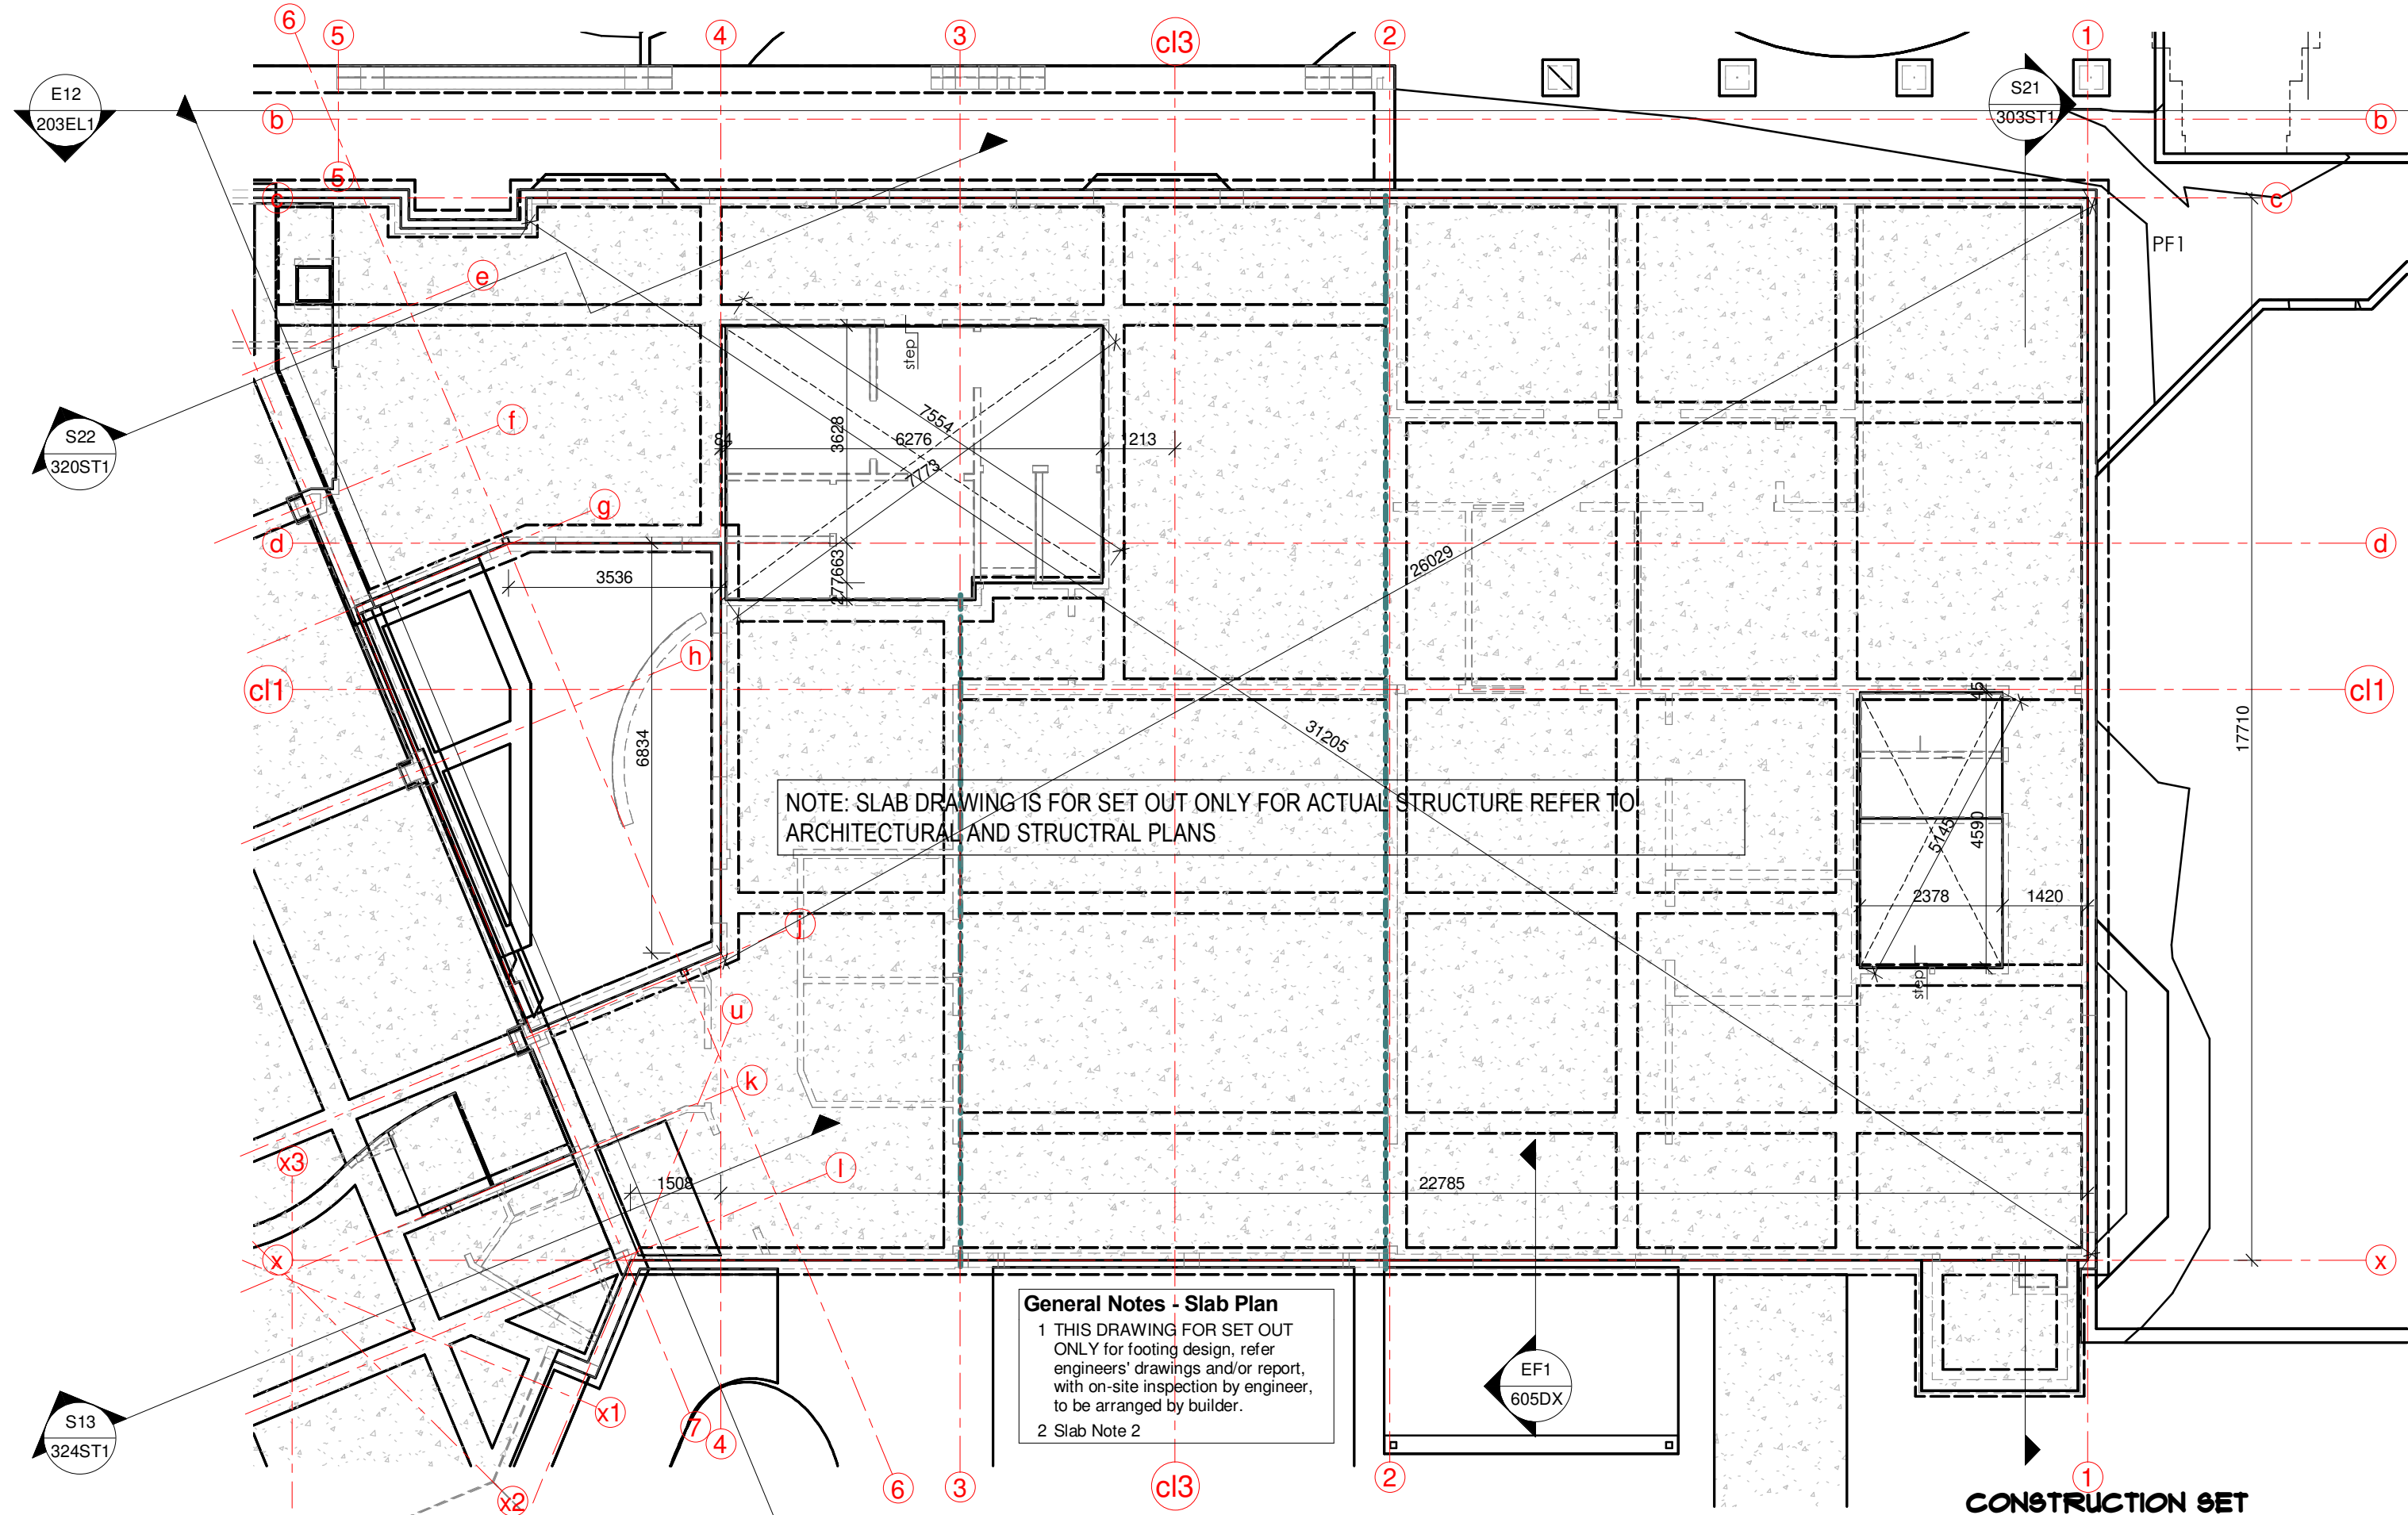


NOTE: SLAB DRAWING IS FOR SET OUT ONLY FOR ACTUAL STRUCTURE REFER TO ARCHITECTURAL AND STRUCTURAL PLANS

General Notes - Slab Plan
 1 THIS DRAWING FOR SET OUT ONLY for footing design, refer engineers' drawings and/or report, with on-site inspection by engineer, to be arranged by builder.
 2 Slab Note 2

Issue	Date	Issue Description	Rev	Date	Revision Description


ARCHITECTS BLACK & WILSON Pty. Ltd.
 A.B.N. 28 069 941 868
 PH: (07) 3300 6610
 8 DESBET STREET, THE GAP, 4061
 www.architectsblackandwilson.com.au

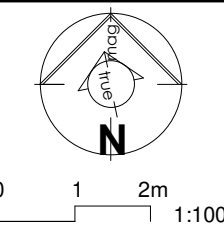

PROPOSED COMMUNITY PROJECT
 at 150 OCEANVIEW DRIVE SEASIDE
 for COMMUNITY PTY LTD


ADMINISTRATION SLAB LAYOUT
 WORKING DRAWINGS

Scale at A3
 1 : 100
 Designed MDW
 Drawn MDW
 Checked MDW
 Job No #10122
 Dwg No 520FT1
 Issue WD32
 SHEET 68 OF 99

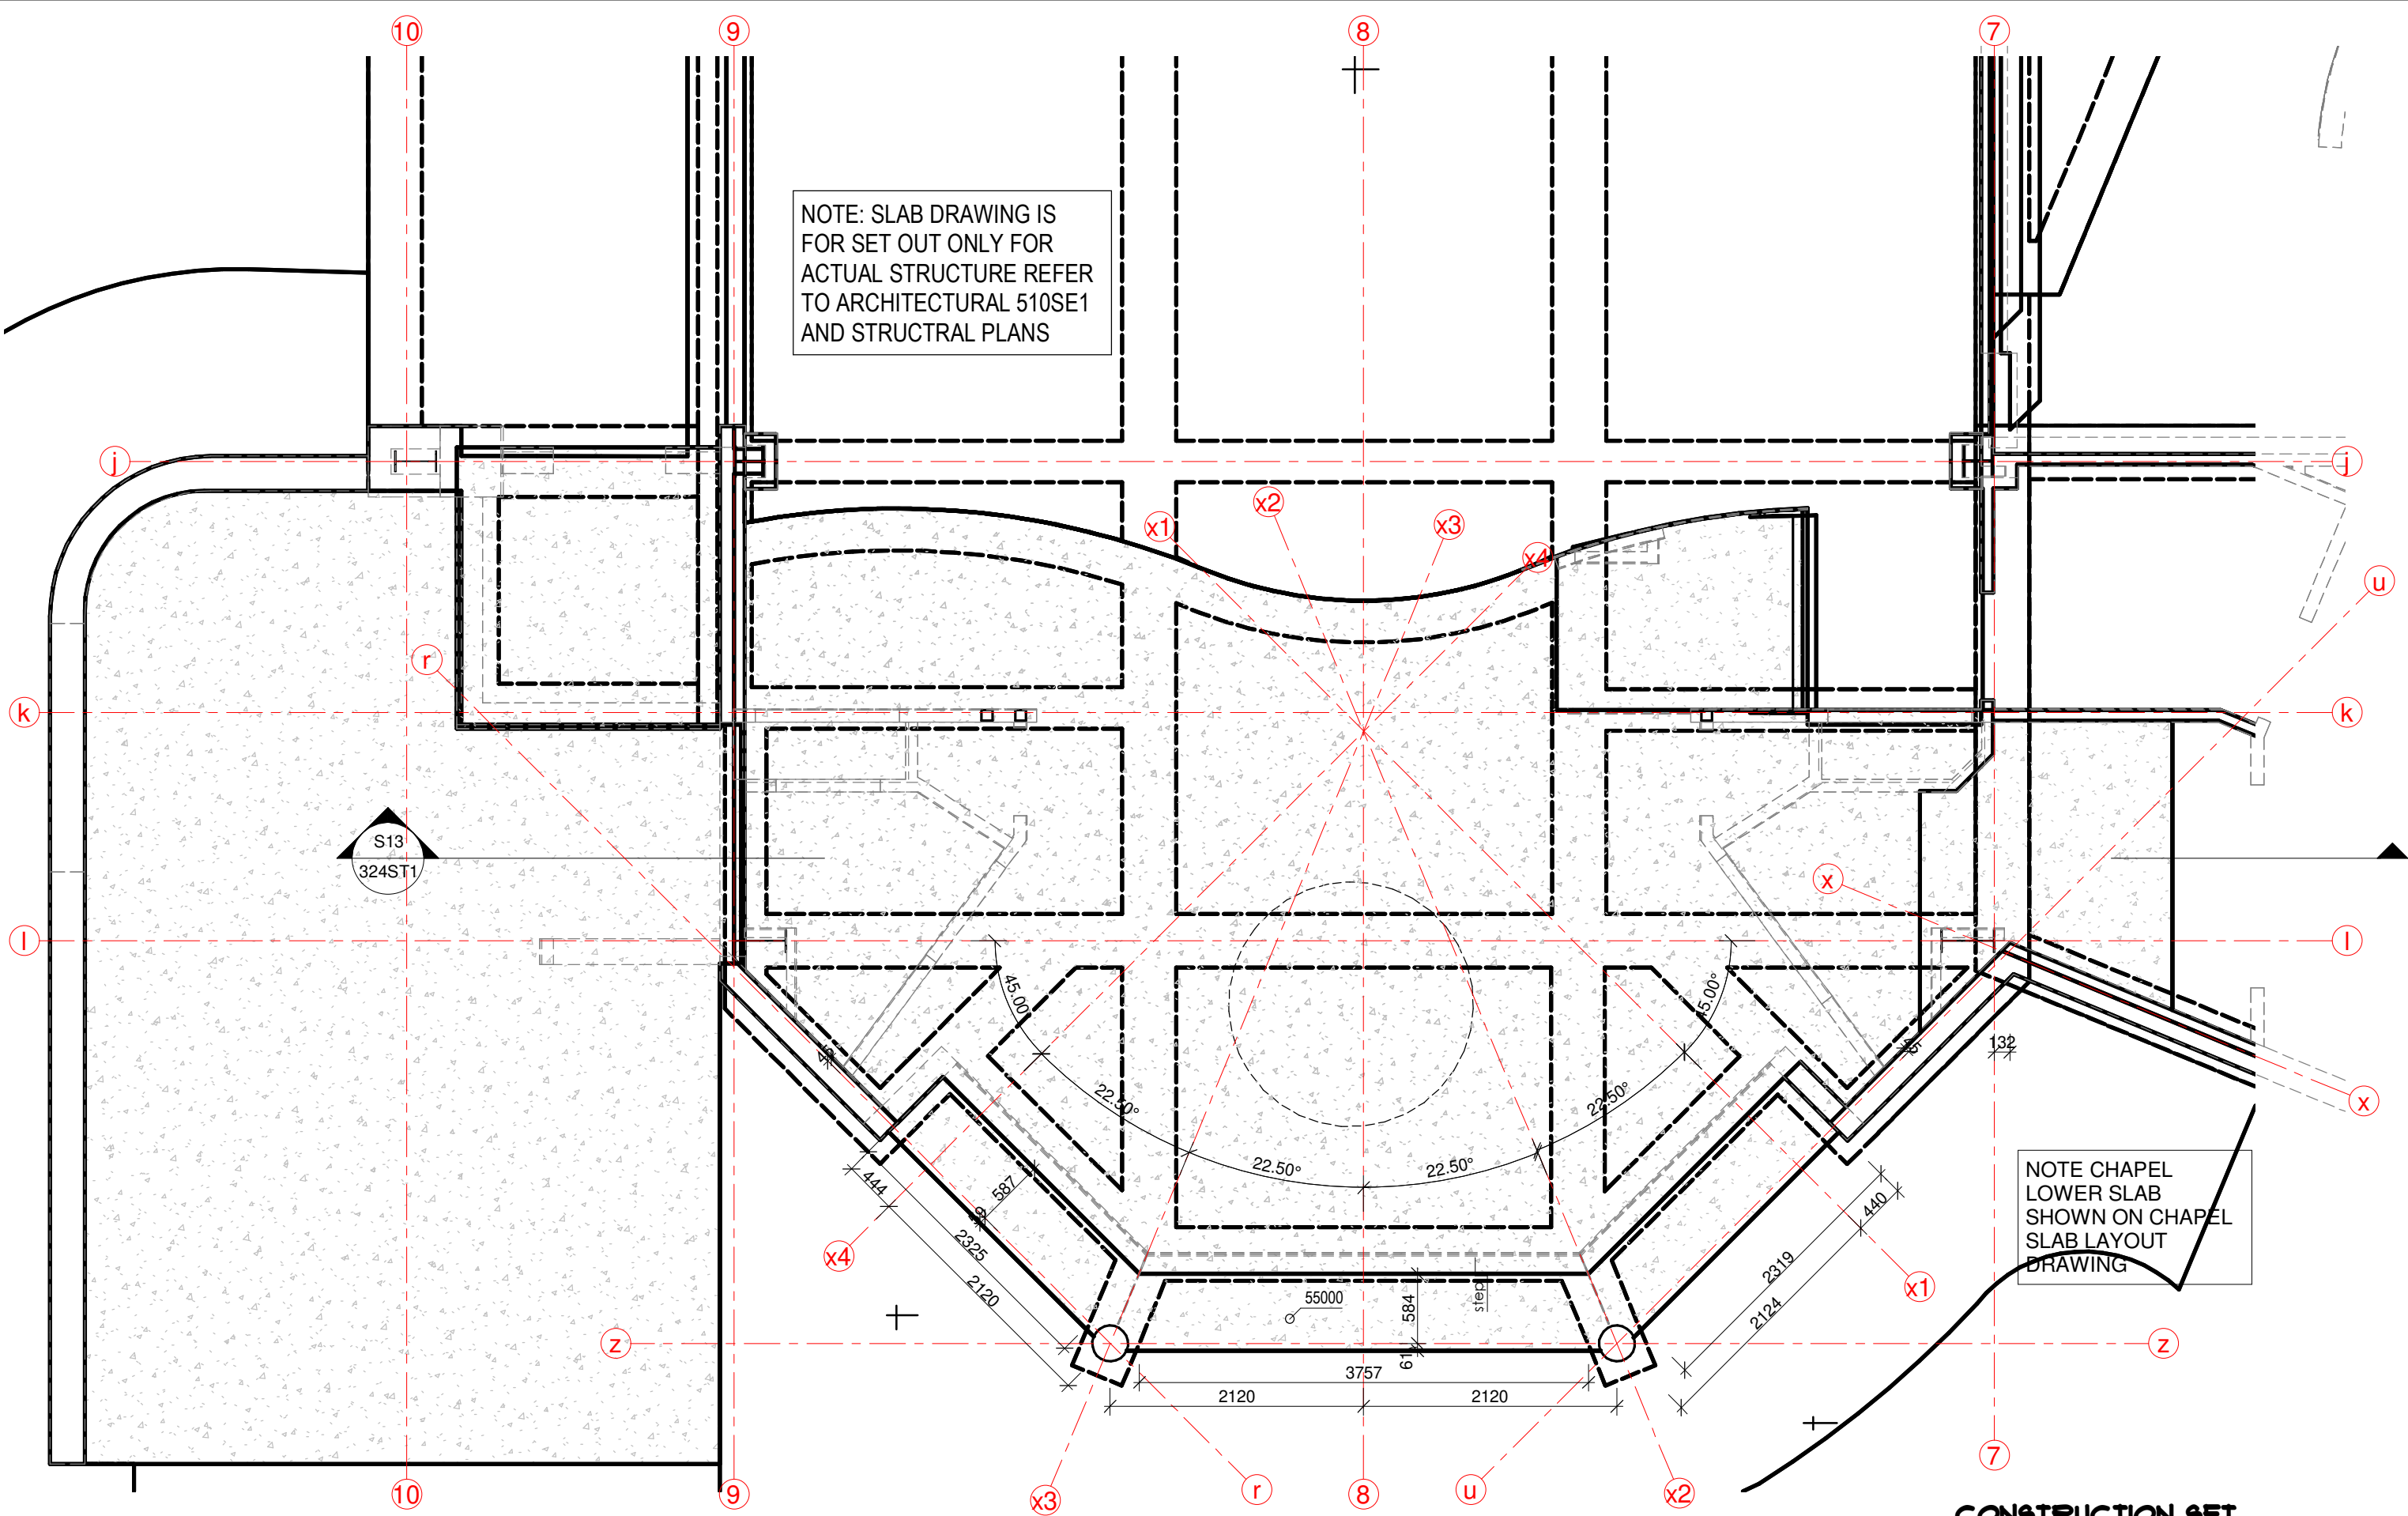


CONSTRUCTION SET

Issue	Date	Issue Description	Rev	Date	Revision Description

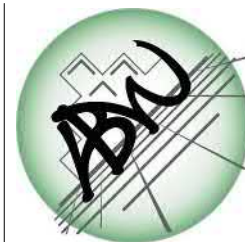

ARCHITECTS BLACK & WILSON Pty. Ltd.
 A.B.N. 28 069 941 868
 PH: (07) 3300 6610
 8 DESBET STREET, THE GAP, 4061
www.architectsblackandwilson.com.au

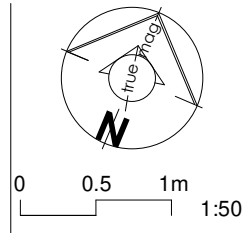


PROPOSED COMMUNITY PROJECT
 at 150 OCEANVIEW DRIVE SEASIDE
 for COMMUNITY PTY LTD

STAGE SLAB LAYOUT
 WORKING DRAWINGS


Scale at A3
 1 : 50
 Designed MDW
 Drawn MDW
 Checked MDW

Job No #10122
 Dwg No 521FT1
 Issue WD32
 SHEET 69 OF 99

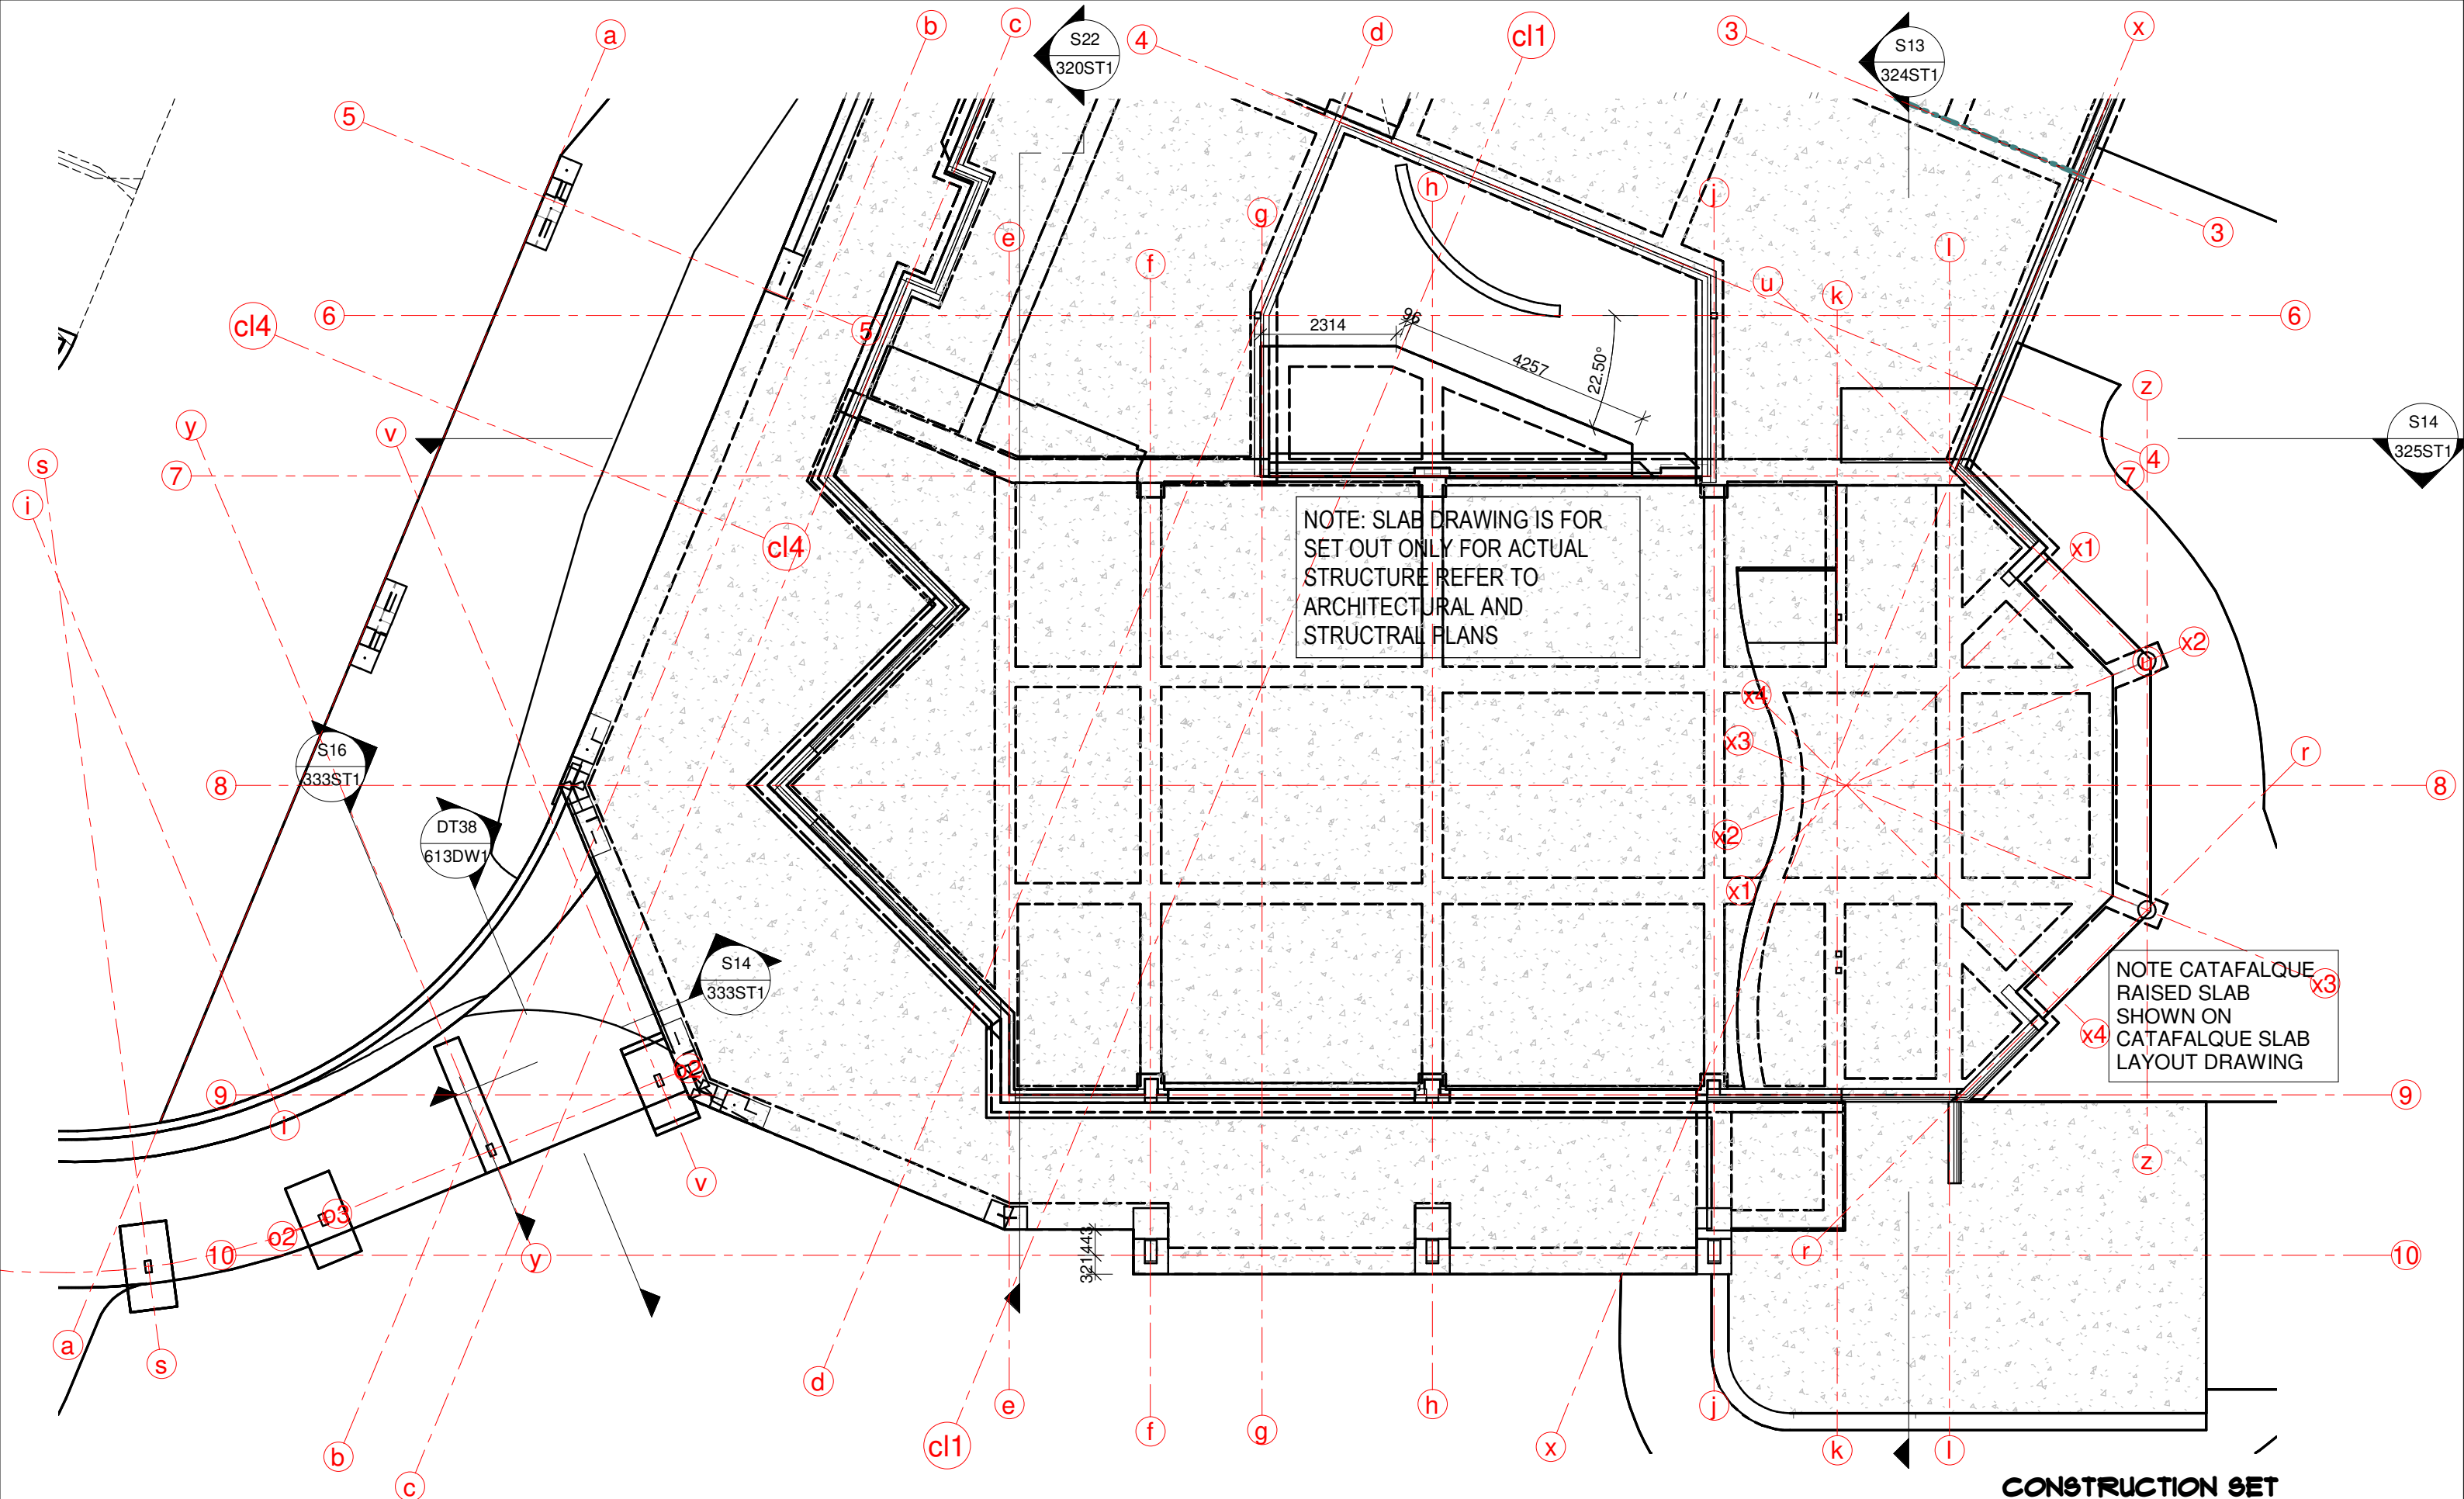


CONSTRUCTION SET

Issue	Date	Issue Description	Rev	Date	Revision Description

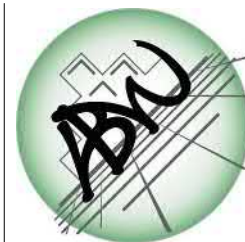

ARCHITECTS BLACK & WILSON Pty. Ltd.
 A.B.N. 28 069 941 868
 PH: (07) 3300 6610
 8 DESBET STREET, THE GAP, 4061
 www.architectsblackandwilson.com.au

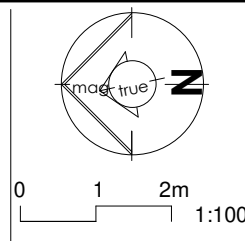


PROPOSED COMMUNITY PROJECT
 at 150 OCEANVIEW DRIVE SEASIDE
 for COMMUNITY PTY LTD

HALL SLAB LAYOUT
 WORKING DRAWINGS

Scale at A3
 1 : 100
 Designed MDW
 Drawn MDW
 Checked MDW


Job No #10122
 Dwg No 522FT1
 Issue WD32
 SHEET 10 OF 33

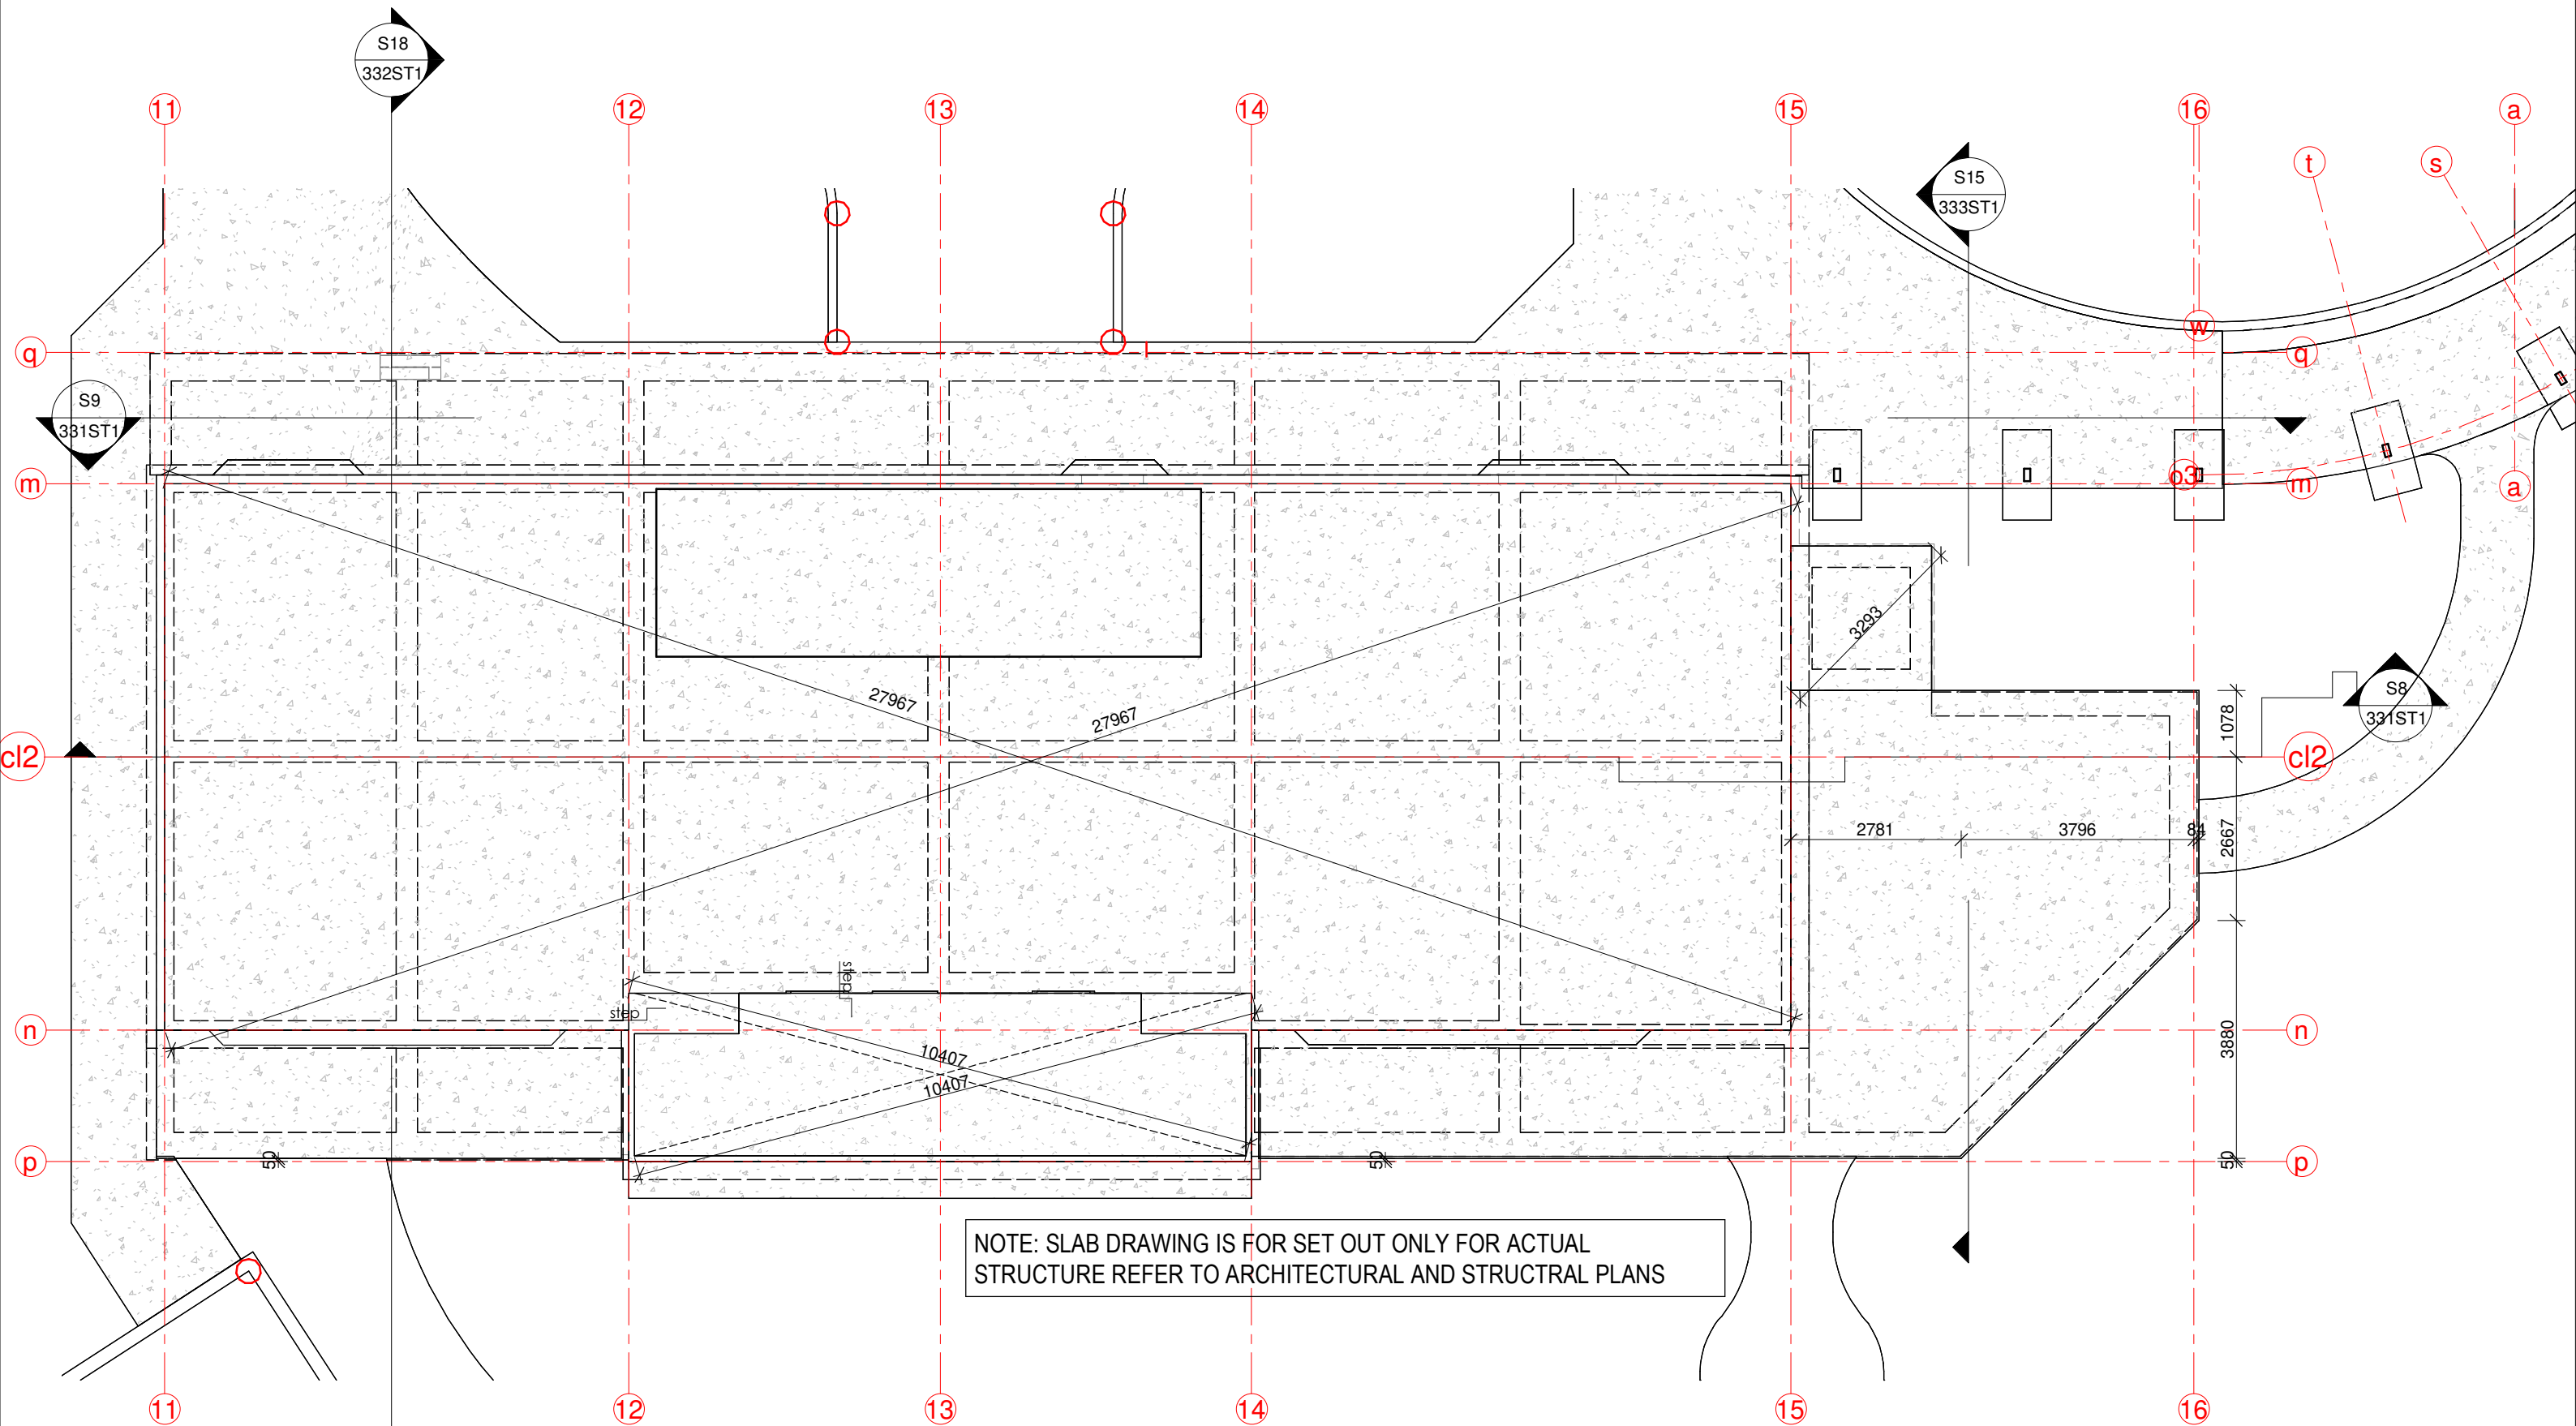


NOTE: SLAB DRAWING IS FOR SET OUT ONLY FOR ACTUAL STRUCTURE REFER TO ARCHITECTURAL AND STRUCTURAL PLANS

CONSTRUCTION SET

Issue	Date	Issue Description	Rev	Date	Revision Description

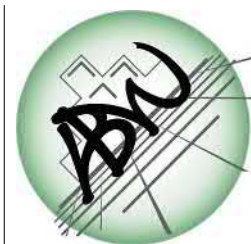

ARCHITECTS BLACK & WILSON Pty. Ltd.
 A.B.N. 28 069 941 868
 PH: (07) 3300 6610
 8 DESBET STREET, THE GAP, 4061
 www.architectsblackandwilson.com.au

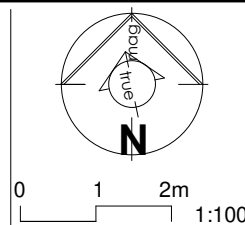


PROPOSED COMMUNITY PROJECT
 at 150 OCEANVIEW DRIVE SEASIDE
 for COMMUNITY PTY LTD

REFRESHMENT SLAB LAYOUT
 WORKING DRAWINGS

Scale at A3
 1 : 100
 Designed MDW
 Drawn MDW
 Checked MDW

Job No #10122
 Dwg No 523FT1
 Issue WD32
 SHEET 11 OF 99

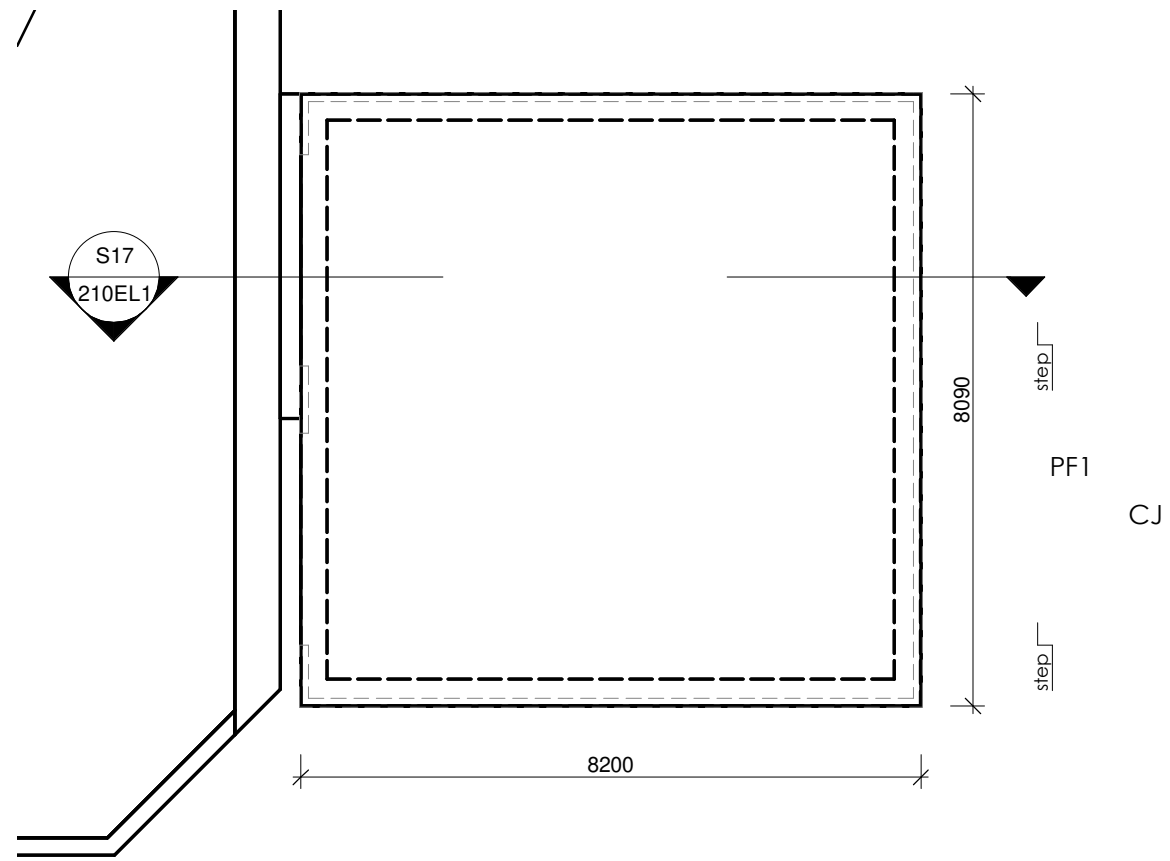


CONSTRUCTION SET

Issue	Date	Issue Description	Rev	Date	Revision Description



ARCHITECTS BLACK & WILSON Pty. Ltd.
 A.B.N. 28 069 941 868
 PH: (07) 3300 6610
 8 DESBET STREET, THE GAP, 4061
 www.architectsblackandwilson.com.au

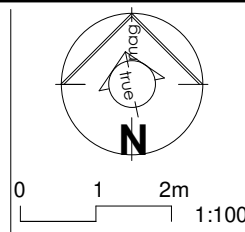

PROPOSED COMMUNITY PROJECT

at 150 OCEANVIEW DRIVE SEASIDE
 for COMMUNITY PTY LTD


SHED SLAB LAYOUT

WORKING DRAWINGS

Scale at A3
 1 : 100
 Designed MDW
 Drawn MDW
 Checked MDW

Job No
#10122
 Dwg No
524FT1
 Issue
WD32
 SHEET 12 OF 33

NOTE: THIS STRUCTURE DRAWINGS IS FOR SET OUT ONLY FOR ACTUAL STRUCTURE REFER TO ENGINEERING AND MANUFACTURERS DRAWINGS

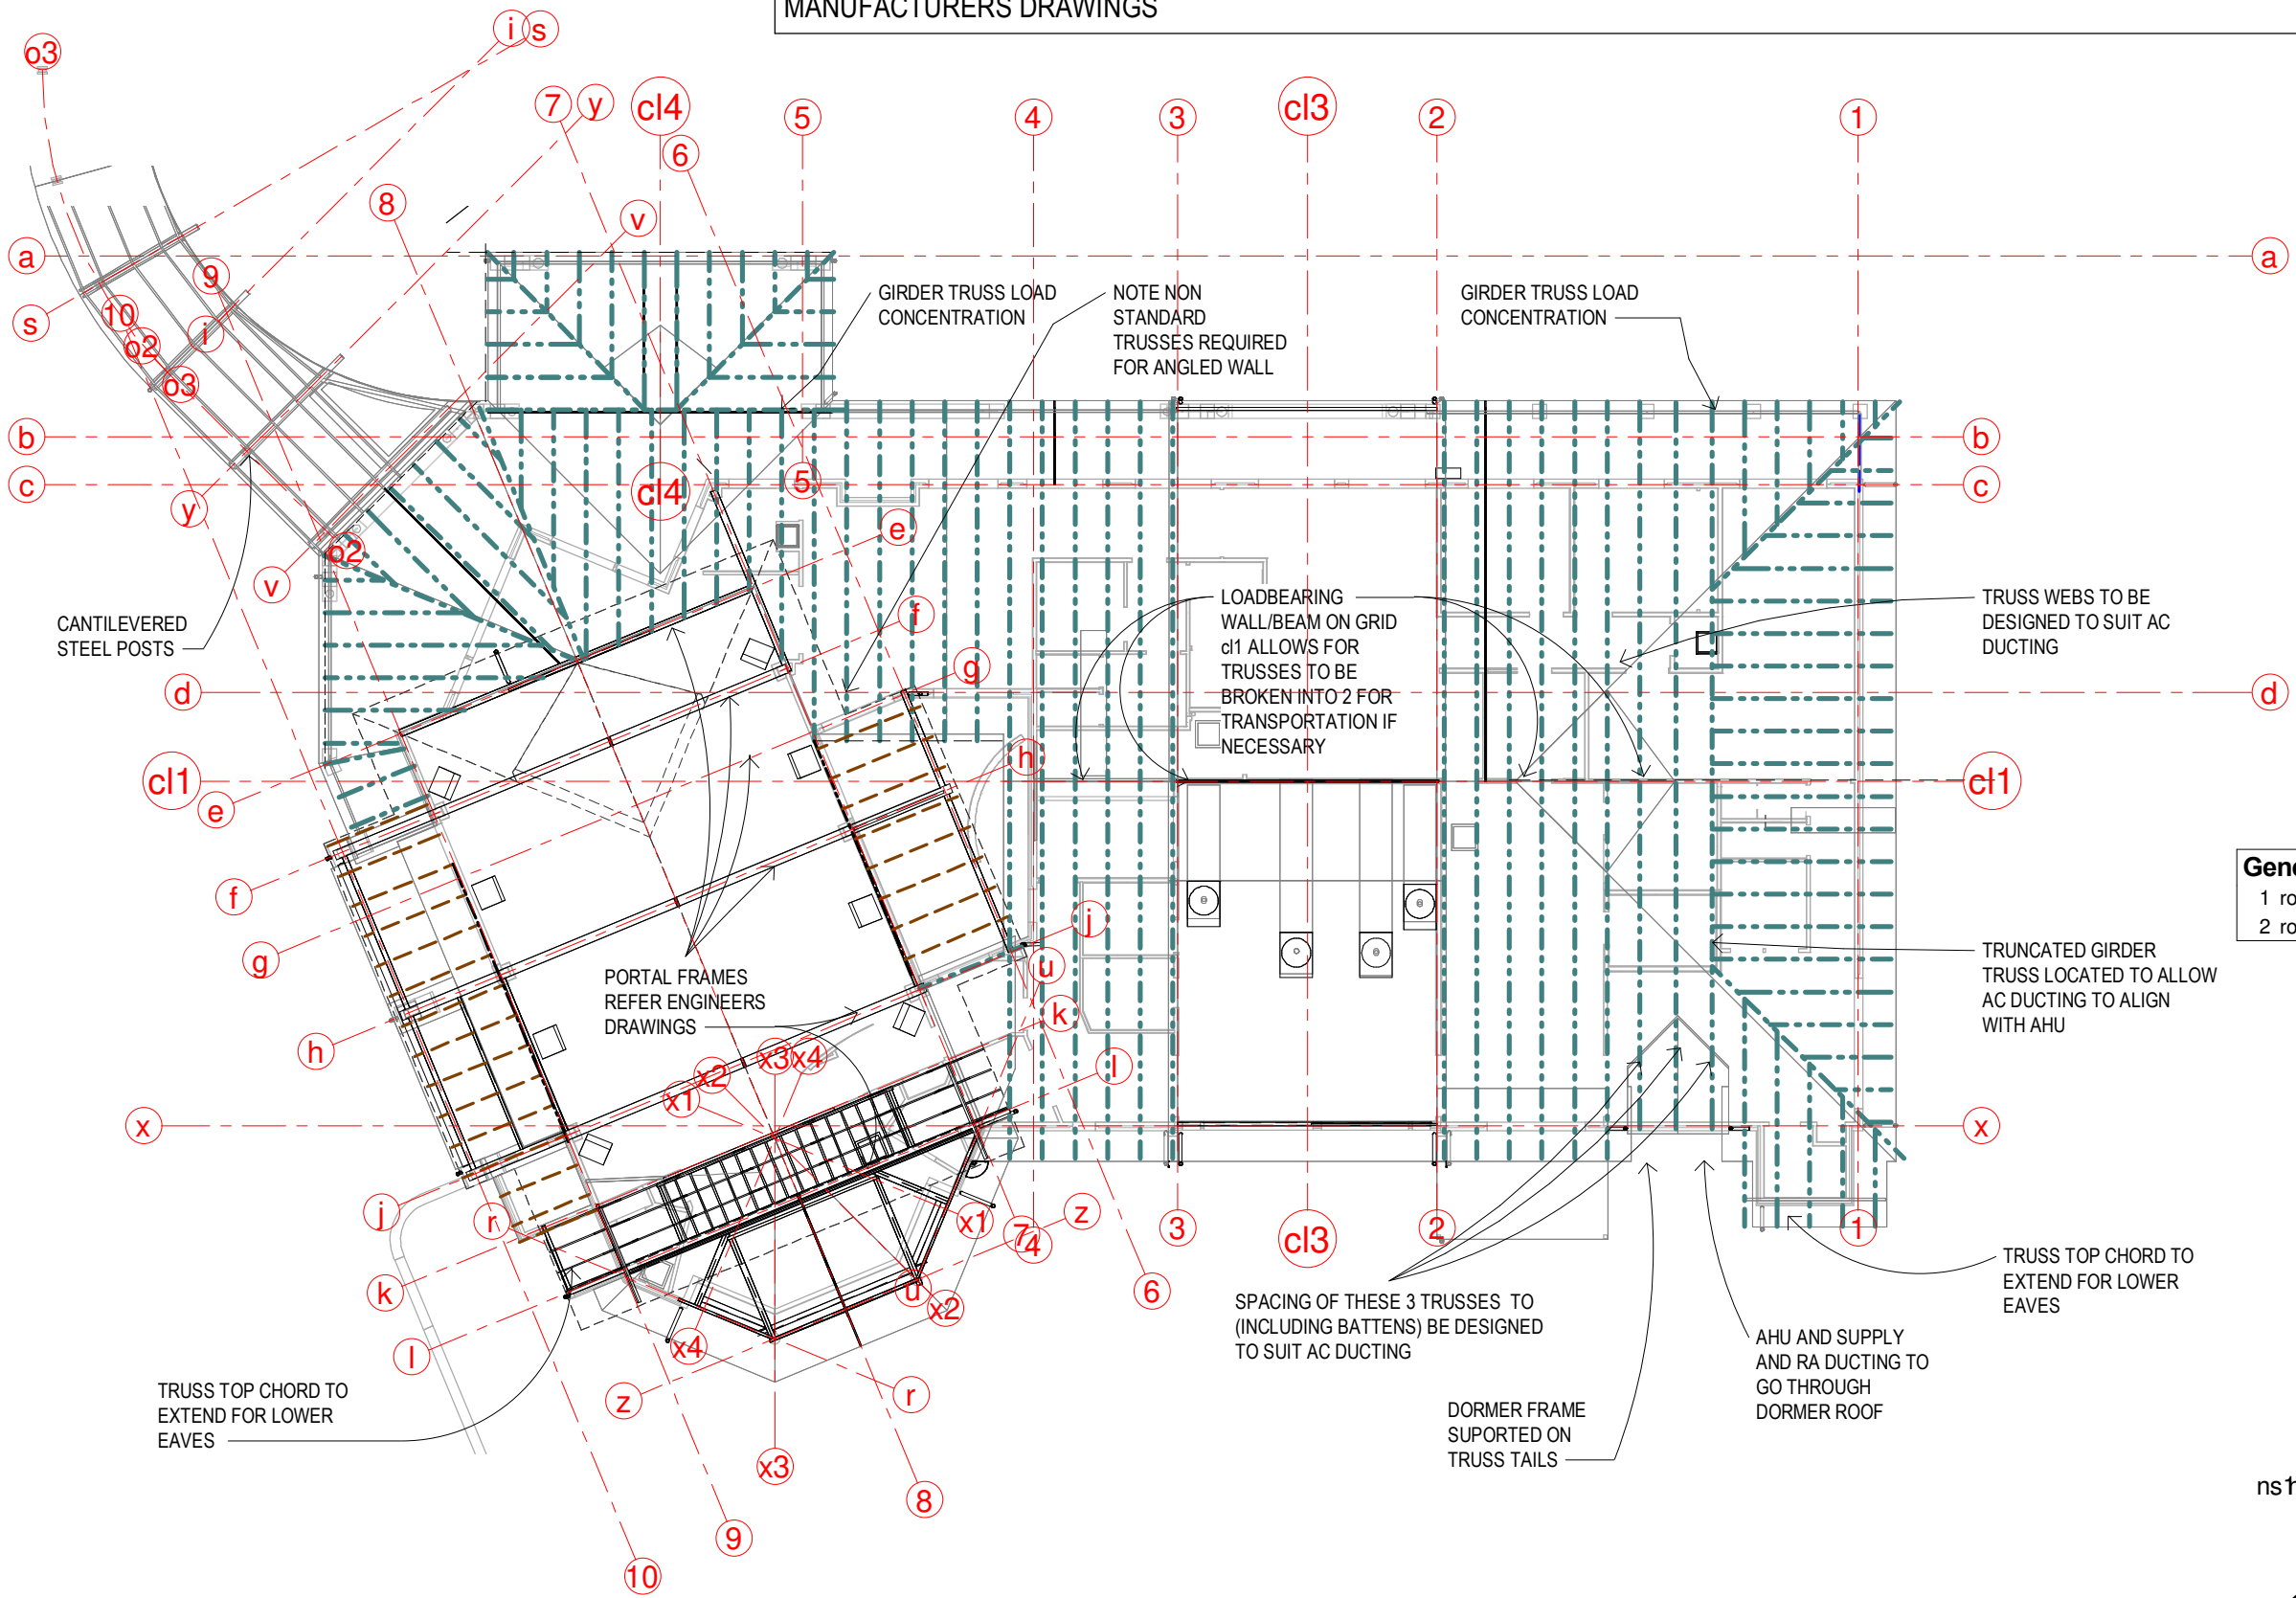


General Notes - Roof Framing
 1 roof framing note 1
 2 roof framing note 2

R1R2
 RB1
 ns hst1nt2TRP L1L2 TRTR&T1

CONSTRUCTION SET

Issue	Date	Issue Description	Rev	Date	Revision Description


ARCHITECTS BLACK & WILSON Pty. Ltd.
 A.B.N. 28 069 941 868
 PH: (07) 3300 6610
 8 DESBET STREET, THE GAP, 4061
 www.architectsblackandwilson.com.au

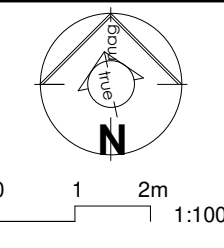

PROPOSED COMMUNITY PROJECT
 at 150 OCEANVIEW DRIVE SEASIDE
 for COMMUNITY PTY LTD

ROOF STRUCTURE OFFICE + HALL
 WORKING DRAWINGS

Scale at A3
 1 : 200
 Designed MDW
 Drawn MDW
 Checked MDW
 Job No #10122
 Dwg No 541R61
 Issue WD32
 SHEET 13 OF 99

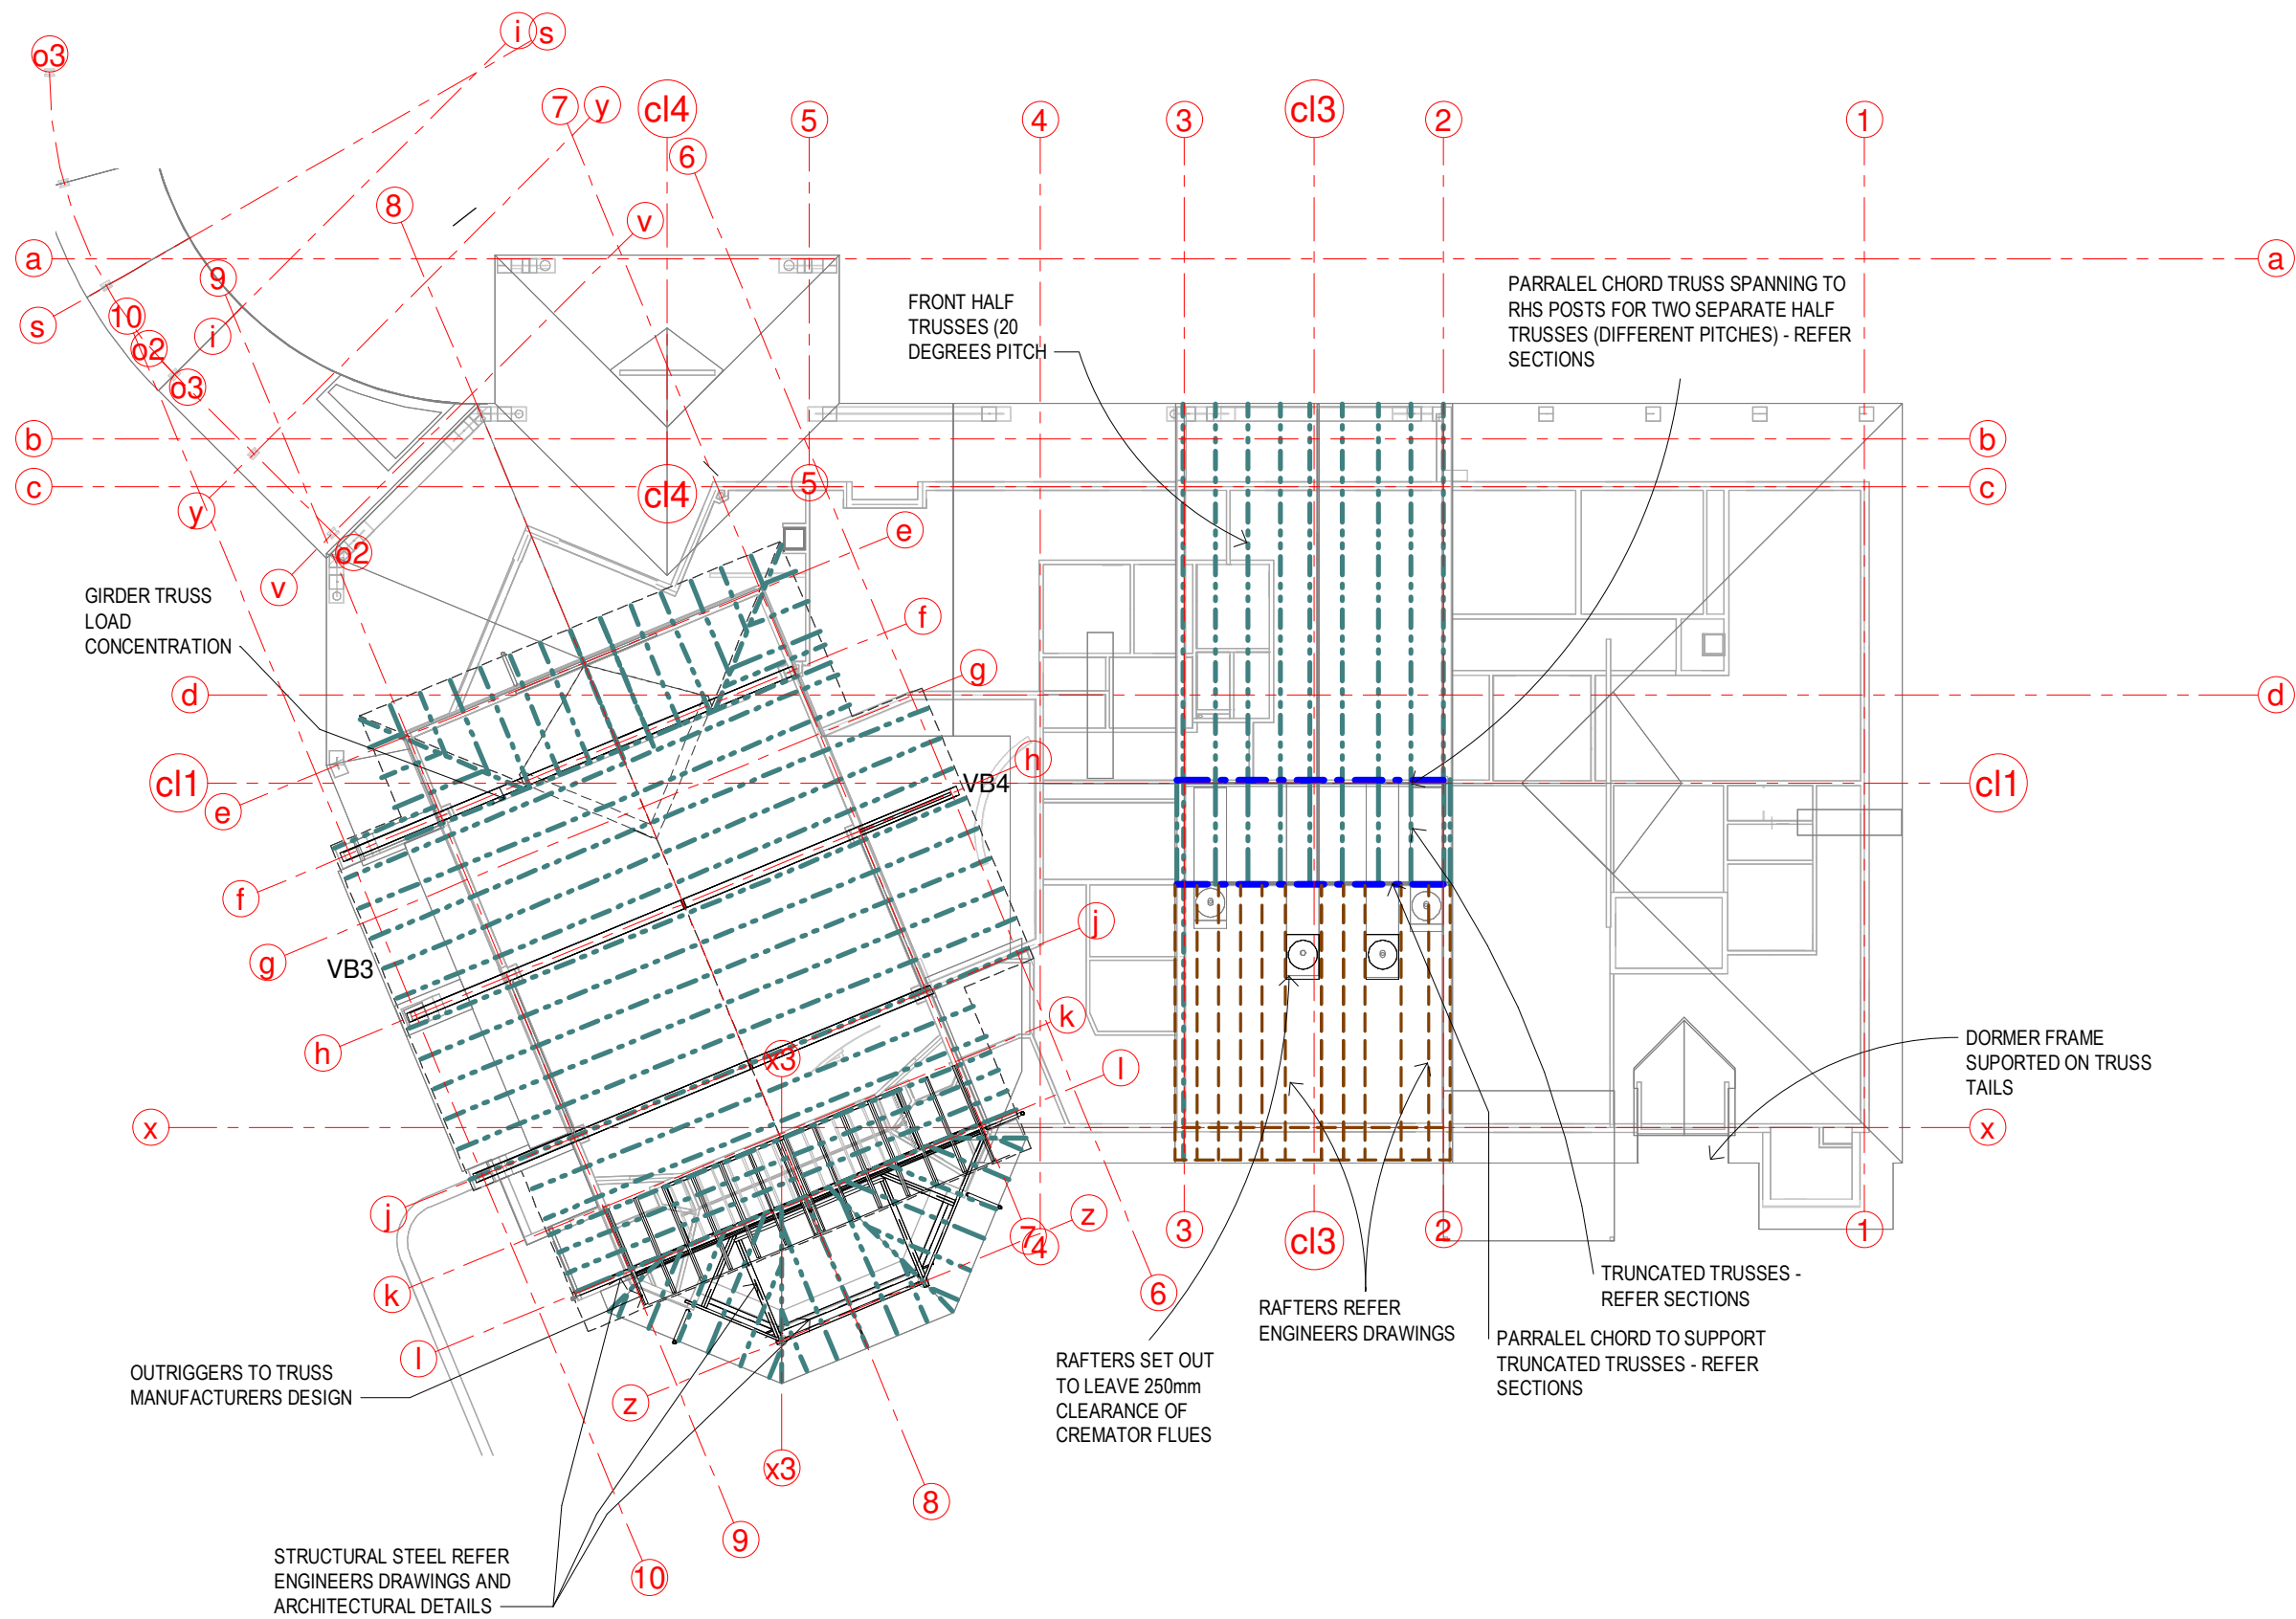


NOTE: THIS STRUCTURE DRAWINGS IS FOR SET OUT ONLY FOR ACTUAL STRUCTURE REFER TO ENGINEERING AND MANUFACTURERS DRAWINGS

CONSTRUCTION SET

Issue	Date	Issue Description	Rev	Date	Revision Description



ARCHITECTS BLACK & WILSON Pty. Ltd.
 A.B.N. 28 069 941 868
 PH: (07) 3300 6610
 8 DESBET STREET, THE GAP, 4061
 www.architectsblackandwilson.com.au

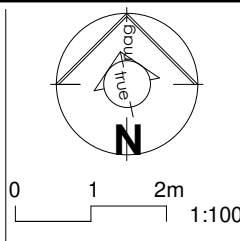


PROPOSED COMMUNITY PROJECT
 at 150 OCEANVIEW DRIVE SEASIDE
 for COMMUNITY PTY LTD

ROOF STRUCTURE UPPER HALL
 WORKING DRAWINGS

Scale at A3
 1 : 200
 Designed MDW
 Drawn MDW
 Checked MDW

Job No #10122
 Dwg No 542R61
 Issue WD32
 SHEET 14 OF 99

NOTE: THIS STRUCTURE DRAWINGS IS FOR SET OUT ONLY FOR ACTUAL STRUCTURE REFER TO ENGINEERING AND MANUFACTURERS DRAWINGS

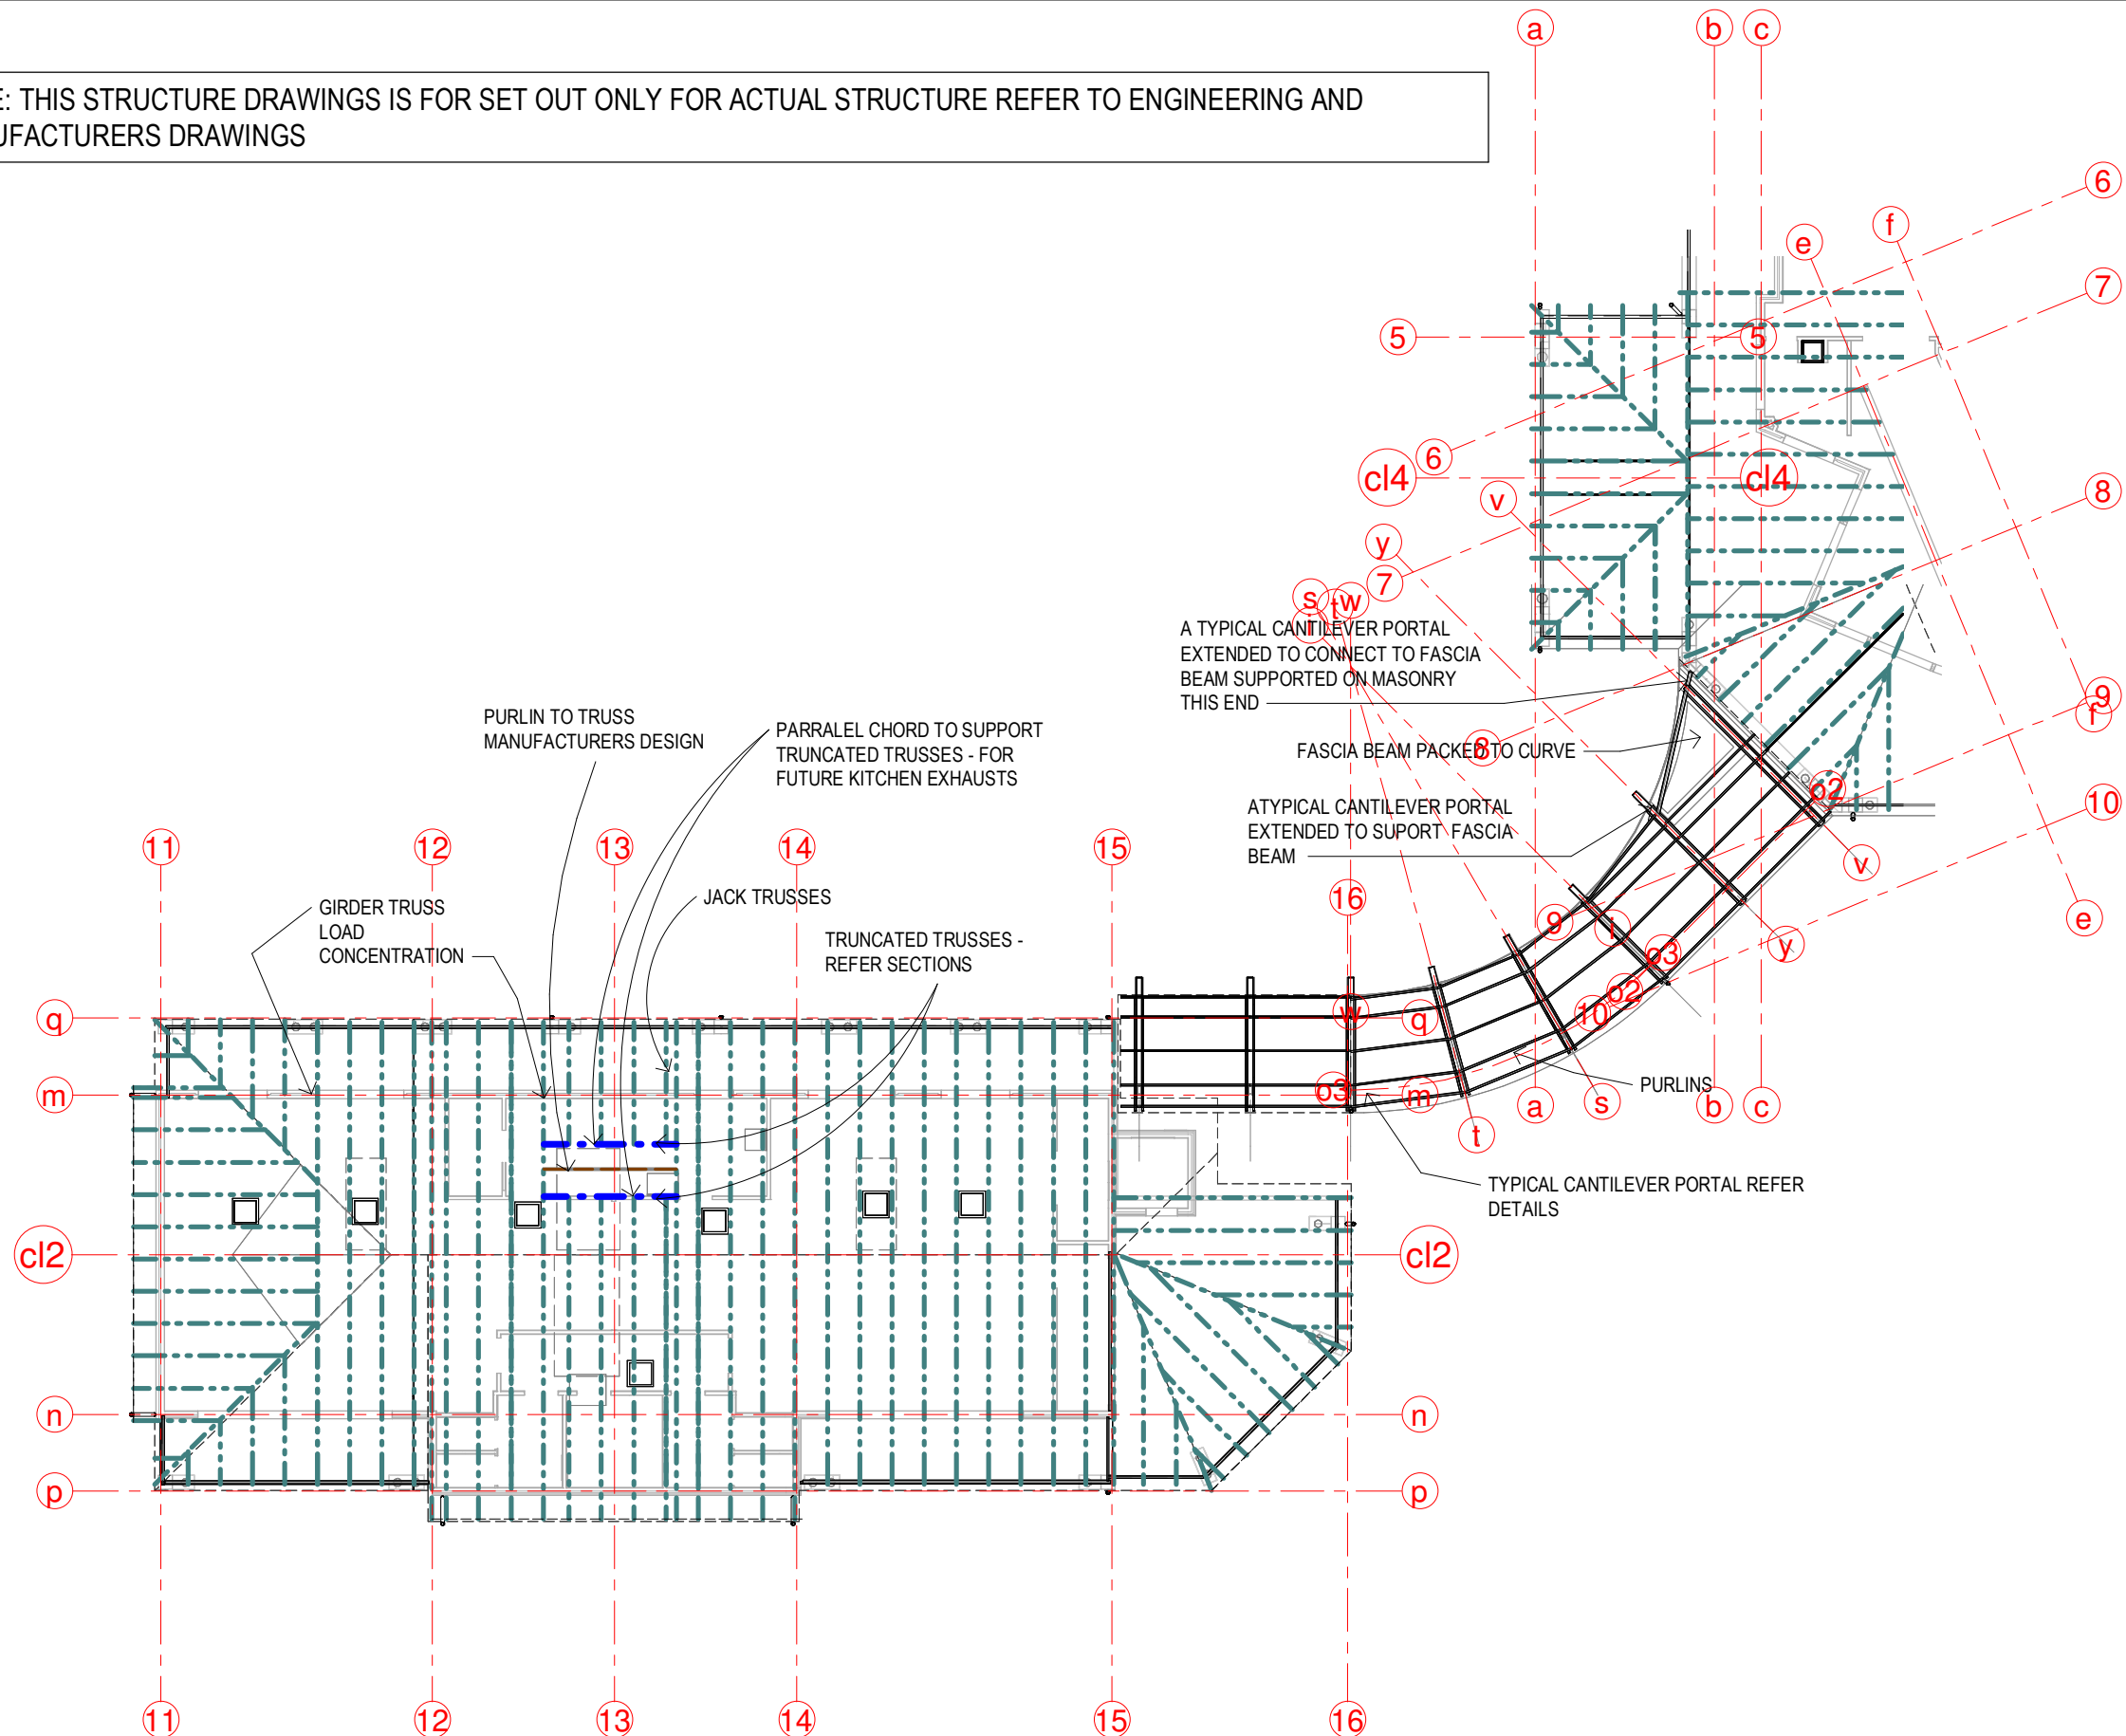


CONSTRUCTION SET

Issue	Date	Issue Description	Rev	Date	Revision Description



ARCHITECTS BLACK & WILSON Pty. Ltd.
 A.B.N. 28 069 941 868
 PH: (07) 3300 6610
 8 DESBET STREET, THE GAP, 4061
 www.architectsblackandwilson.com.au

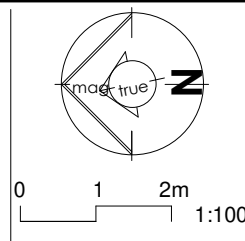


PROPOSED COMMUNITY PROJECT
 at 150 OCEANVIEW DRIVE SEASIDE
 for COMMUNITY PTY LTD

ROOF STRUCTURE REFRESHMENT
 WORKING DRAWINGS

Scale at A3
 1 : 200
 Designed MDW
 Drawn MDW
 Checked MDW


Job No #10122
 Dwg No 543R61
 Issue WD32
 SHEET 15 OF 39

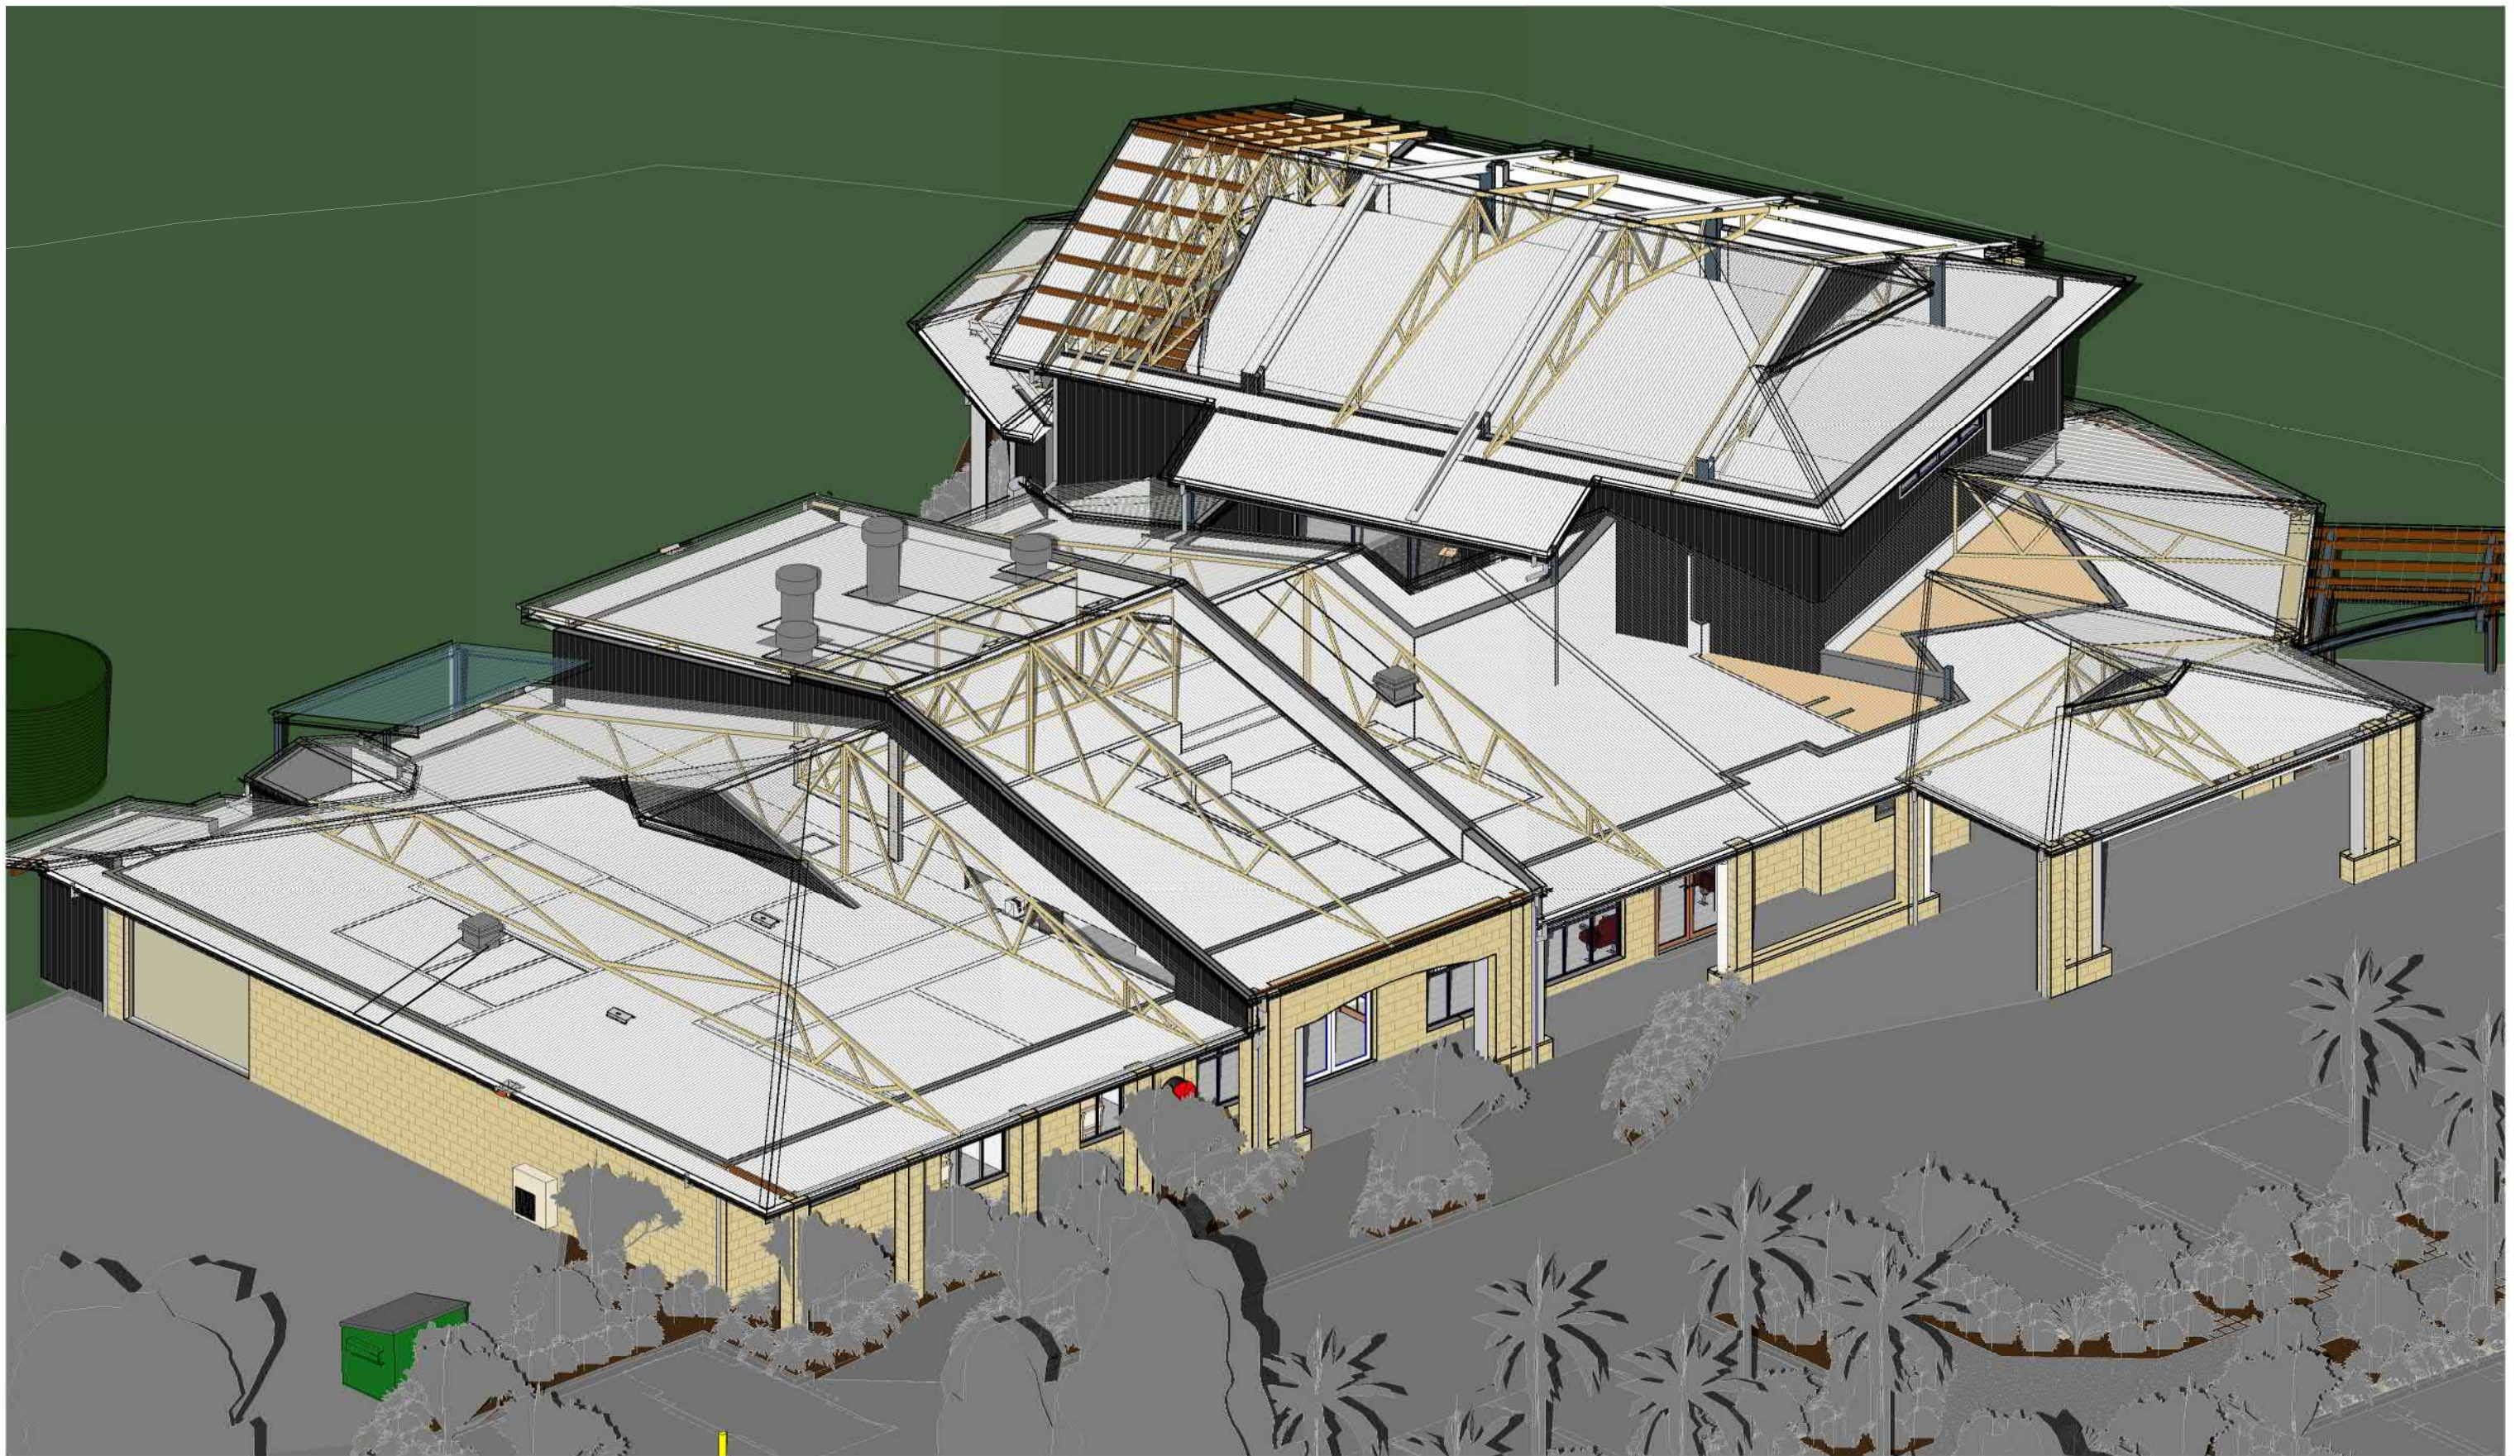

NOTE: STRUCTURAL FRAMING IS TYPICAL OR ATYPICAL AND DIAGRAMMATIC FOR ACTUAL STRUCTURE REFER TO ARCHITECTURAL AND STRUCTURAL PLANS

CONSTRUCTION SET

Issue	Date	Issue Description	Rev	Date	Revision Description

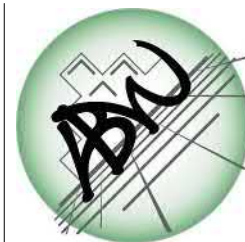


**ARCHITECTS BLACK
& WILSON Pty. Ltd.**
 A.B.N. 28 069 941 868
 PH: (07) 3300 6610
 8 DESBET STREET, THE GAP, 4061
 www.architectsblackandwilson.com.au

**PROPOSED COMMUNITY
PROJECT**
 at 150 OCEANVIEW DRIVE
SEASIDE
 for COMMUNITY PTY LTD

**ADMINISTRATION NE
STRUCTURE
AXONOMETRIC**
 WORKING DRAWINGS

Scale at A3
 Designed MDW
 Drawn MDW
 Checked MDW

Job No
#10122
 Dwg No
544R61
 Issue
WD32
 SHEET 16 OF 33

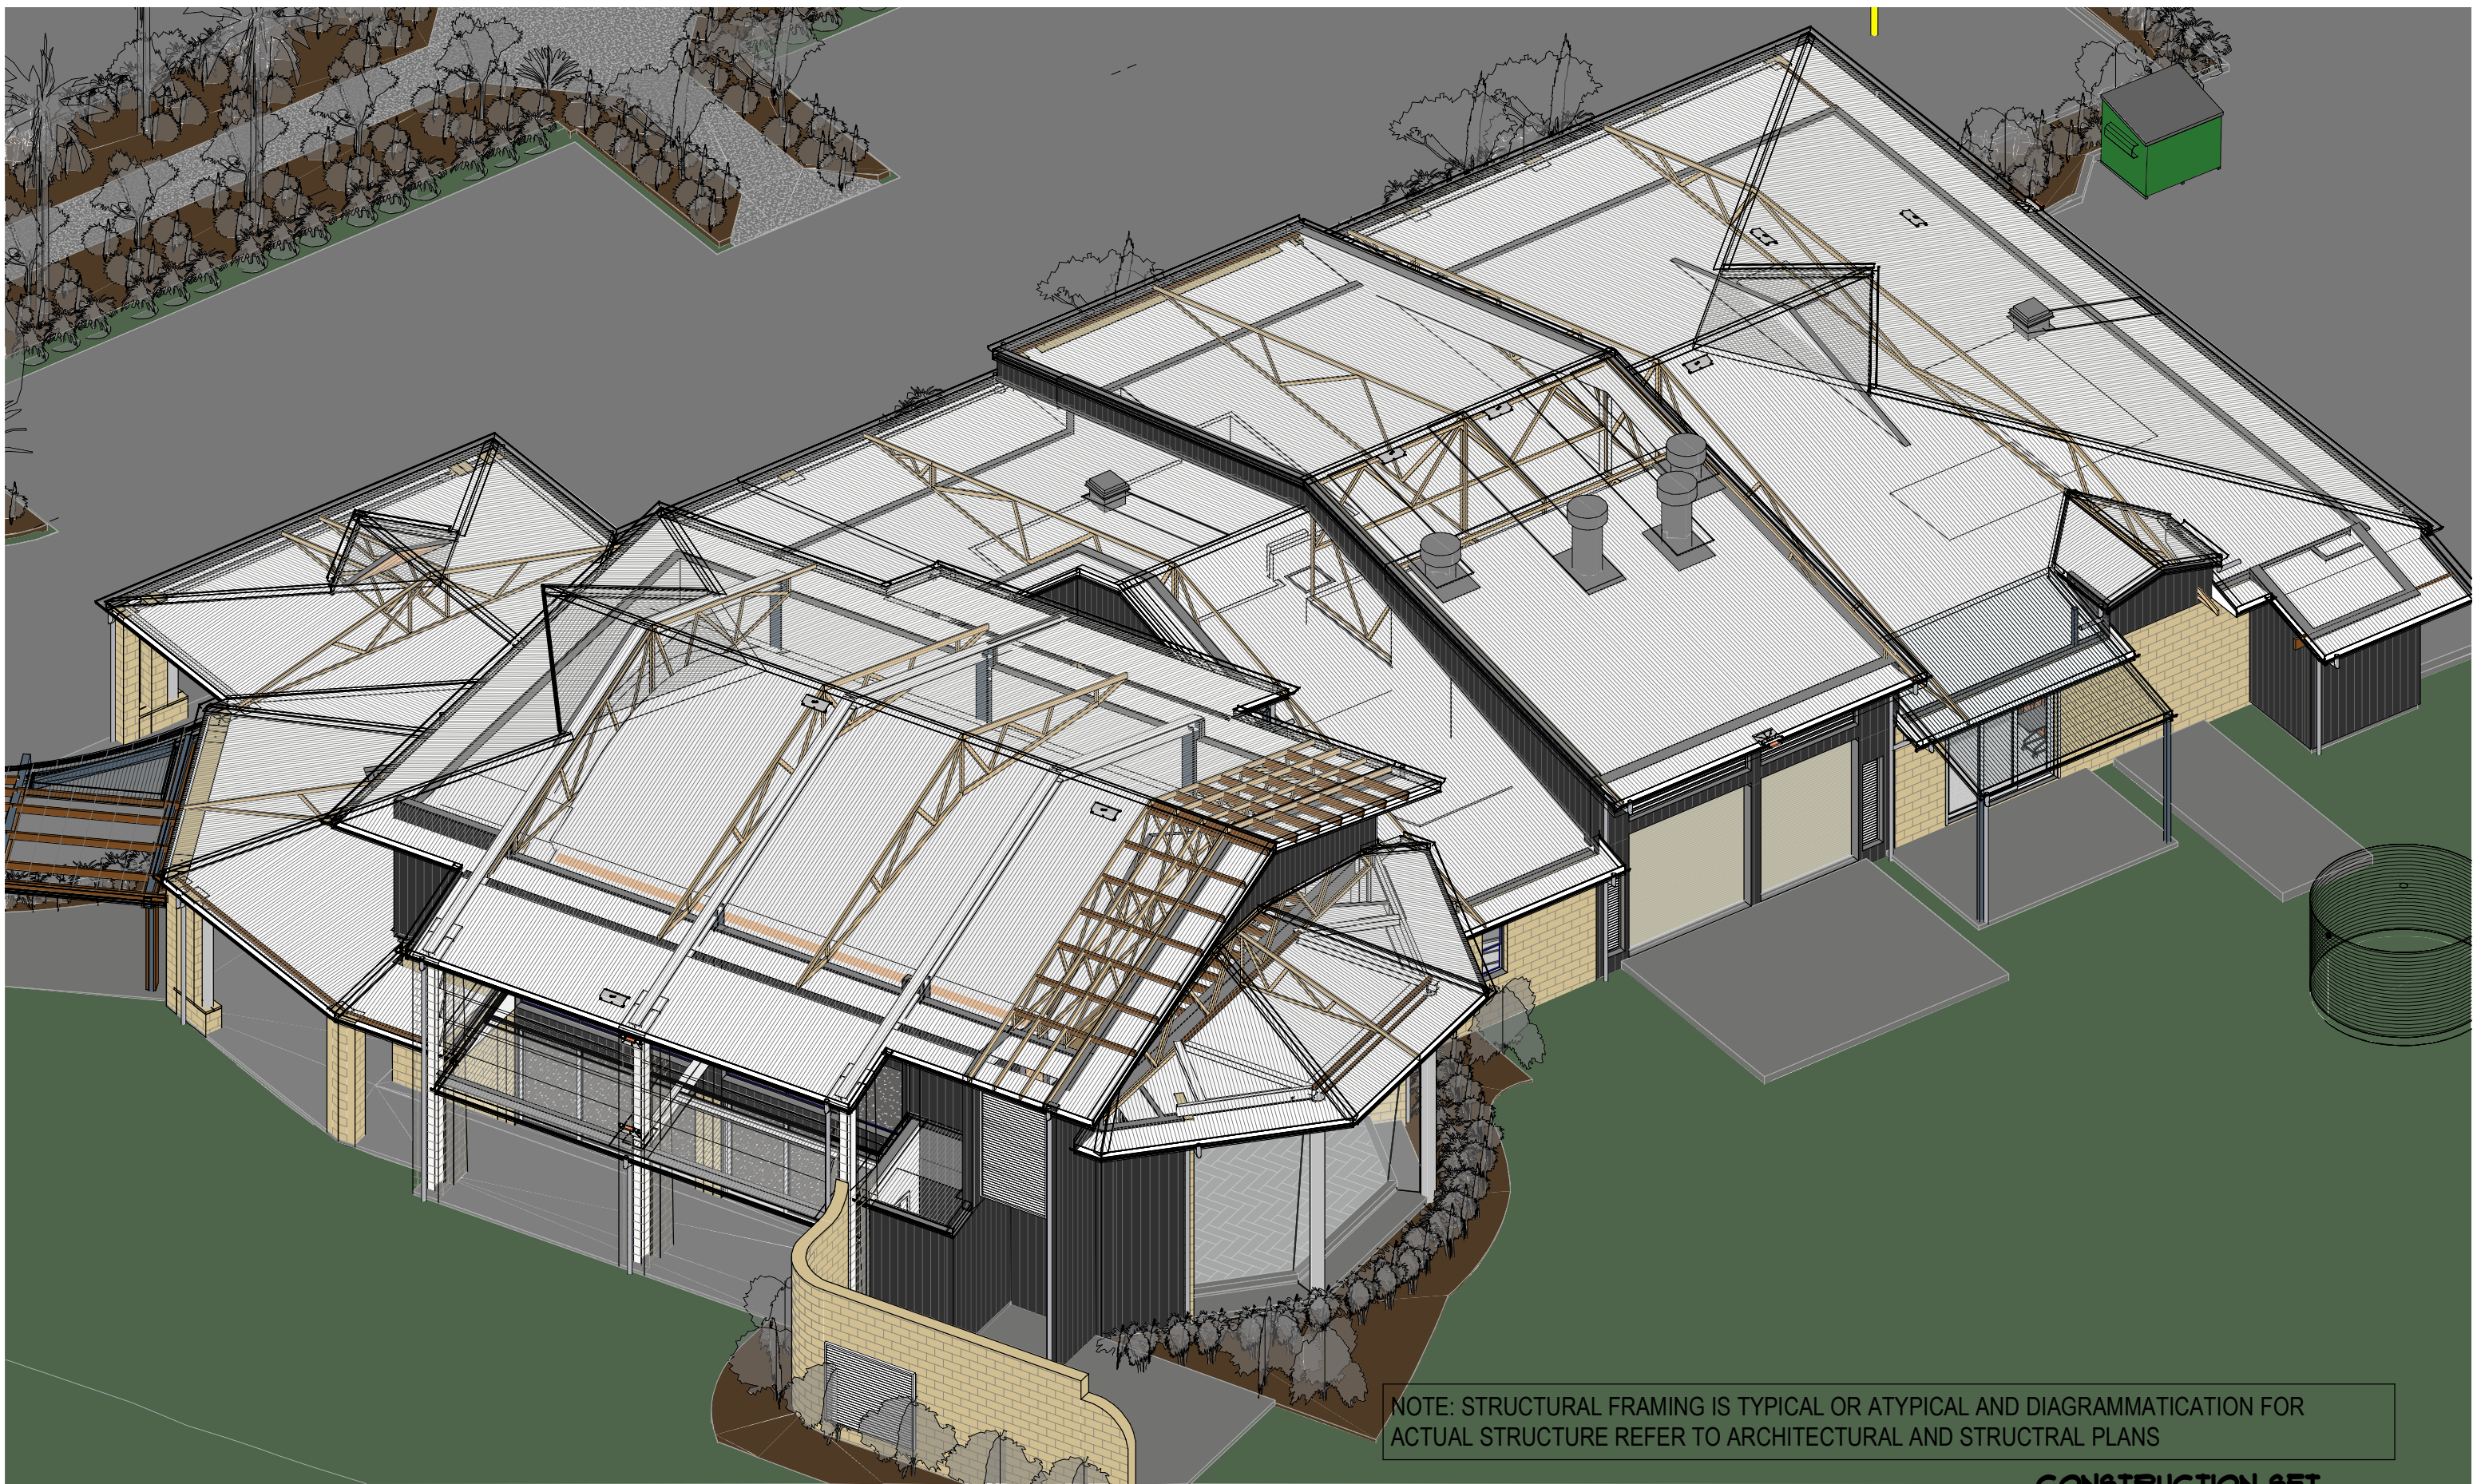

NOTE: STRUCTURAL FRAMING IS TYPICAL OR ATYPICAL AND DIAGRAMMATIC FOR ACTUAL STRUCTURE REFER TO ARCHITECTURAL AND STRUCTURAL PLANS

CONSTRUCTION SET

Issue	Date	Issue Description	Rev	Date	Revision Description




ARCHITECTS BLACK & WILSON Pty. Ltd.
 A.B.N. 28 069 941 868
 PH: (07) 3300 6610
 8 DESBET STREET, THE GAP, 4061
 www.architectsblackandwilson.com.au

PROPOSED COMMUNITY PROJECT
 at 150 OCEANVIEW DRIVE SEASIDE
 for COMMUNITY PTY LTD

ADMINISTRATION SW STRUCTURE AXONOMETRIC
 WORKING DRAWINGS

Scale at A3
 Designed MDW
 Drawn MDW
 Checked MDW

Job No #10722
 Dwg No 545R01
 Issue WD32
 SHEET 11 OF 99

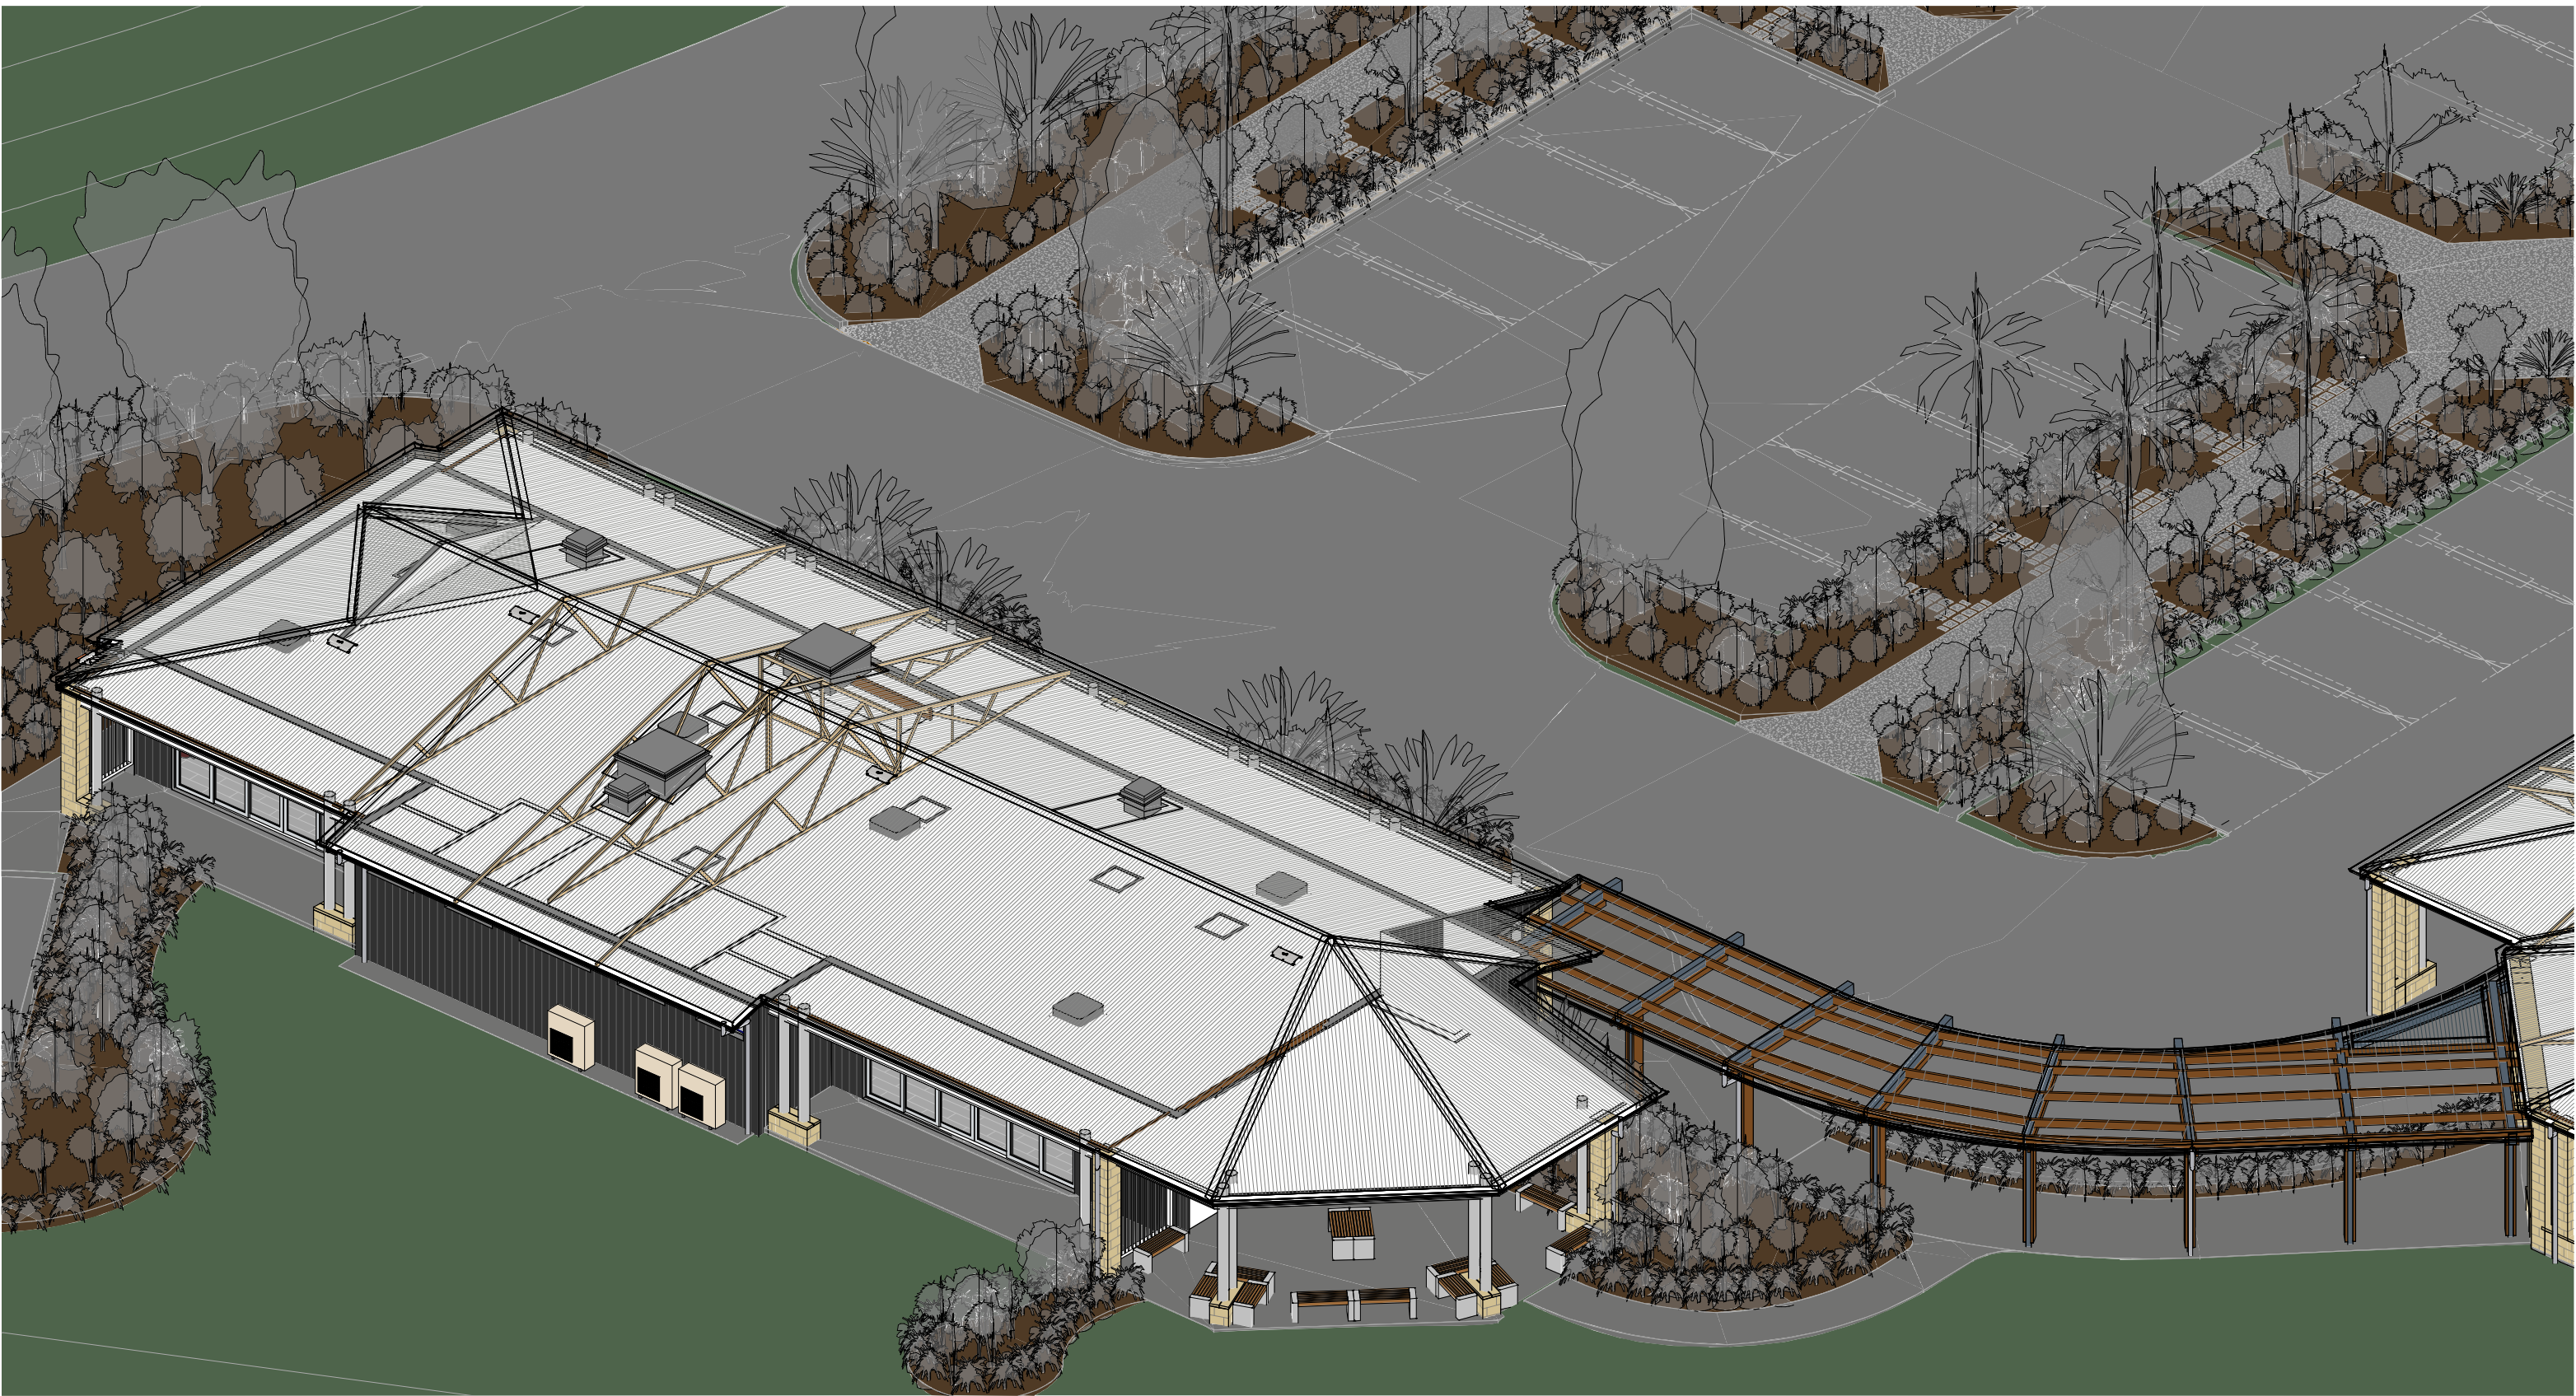


NOTE: STRUCTURAL FRAMING IS TYPICAL OR ATYPICAL AND DIAGRAMMATICATION FOR ACTUAL STRUCTURE REFER TO ARCHITECTURAL AND STRUCTURAL PLANS

CONSTRUCTION SET

Issue	Date	Issue Description	Rev	Date	Revision Description



**ARCHITECTS BLACK
& WILSON Pty. Ltd.**
 A.B.N. 28 069 941 868
 PH: (07) 3300 6610
 8 DESBET STREET, THE GAP, 4061
 www.architectsblackandwilson.com.au

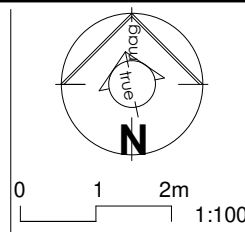

**PROPOSED COMMUNITY
PROJECT**
 at 150 OCEANVIEW DRIVE
SEASIDE
 for COMMUNITY PTY LTD

**REFRESHMENT
STRUCTURE
AXONOMETRIC**
 WORKING DRAWINGS

Scale at A3
 Designed MDW
 Drawn MDW
 Checked MDW


Job No
#10122
 Dwg No
546R01
 Issue
WD32
 SHEET 18 OF 99



NOTE: STRUCTURAL FRAMING IS TYPICAL OR ATYPICAL AND DIAGRAMMATICATION FOR ACTUAL STRUCTURE REFER TO ARCHITECTURAL AND STRUCTURAL PLANS

CONSTRUCTION SET

Issue	Date	Issue Description	Rev	Date	Revision Description



**ARCHITECTS BLACK
& WILSON Pty. Ltd.**
A.B.N. 28 069 941 868
 PH: (07) 3300 6610
 8 DESBET STREET, THE GAP, 4061
 www.architectsblackandwilson.com.au

PROPOSED COMMUNITY PROJECT
 at 150 OCEANVIEW DRIVE SEASIDE
 for COMMUNITY PTY LTD

REFRESHMENT SW STRUCTURE AXONOMETRIC
 WORKING DRAWINGS

Scale at A3
 Designed MDW
 Drawn MDW
 Checked MDW

Job No #10122
 Dwg No 541R61
 Issue WD32
 SHEET 19 OF 99